

A

out

13

68/92

68/80

in

196

Y

24

0




**UNI WINDOWS Ltd.**  
 Unit 6, Edgefield Industrial Est.  
 Loanhead, EH20 9TB  
 Tel.: 0131 448 1552

MARCONI 1 / 2  
 External door with flat Weser threshold

Version:  
1  
 Date:  
15.05.14

Scale:  
1:1  
 Drawing:  
NMD/1

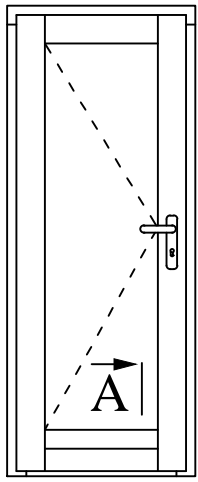

A

out

68/92

in

68/80

190

Y

0

18

121

www.uniwin.co.uk




**UNI WINDOWS Ltd.**  
 Unit 6, Edgefield Industrial Est.  
 Loanhead, EH20 9TB  
 Tel.: 0131 448 1552


MARCONI 1 / 2  
 External door with flat threshold DAFA

Version:  
1  
 Date:  
15.05.14

Scale:  
1:1  
 Drawing:  
NMD/2

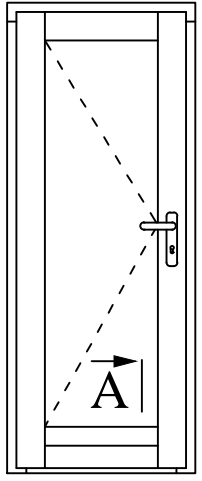

A

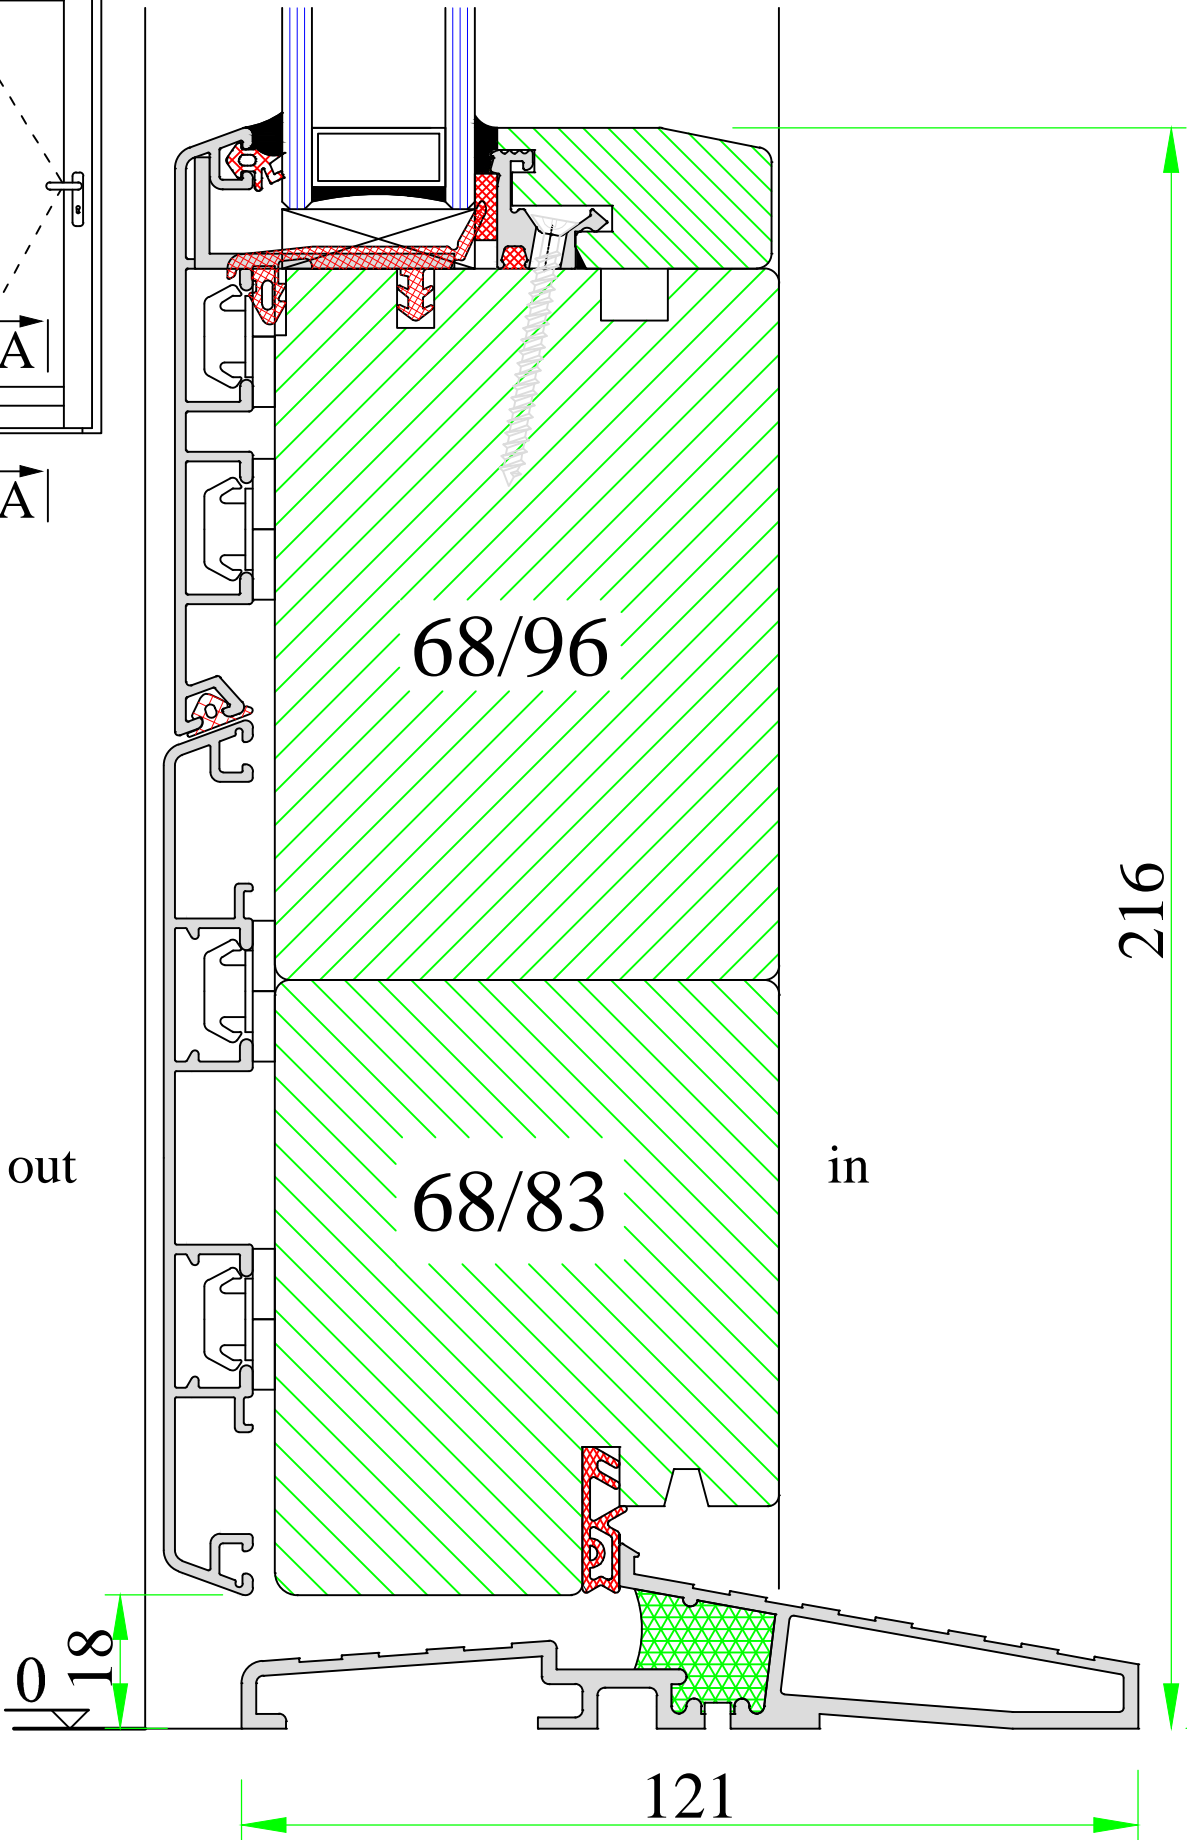

out

68/96

68/83

in

216

Y

0 18

121


www.uniwin.co.uk




**UNI WINDOWS Ltd.**  
 Unit 6, Edgefield Industrial Est.  
 Loanhead, EH20 9TB  
 Tel.: 0131 448 1552

MARCONI  
 External door with threshold DAFA –  
 – outward opening

Version: 1	Scale: 1:1
Date: 15.05.14	Drawing: NMD/3

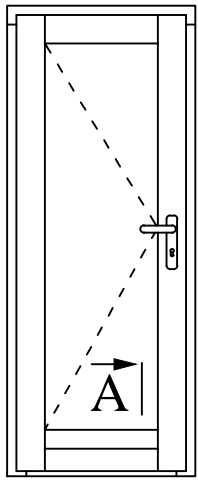

A

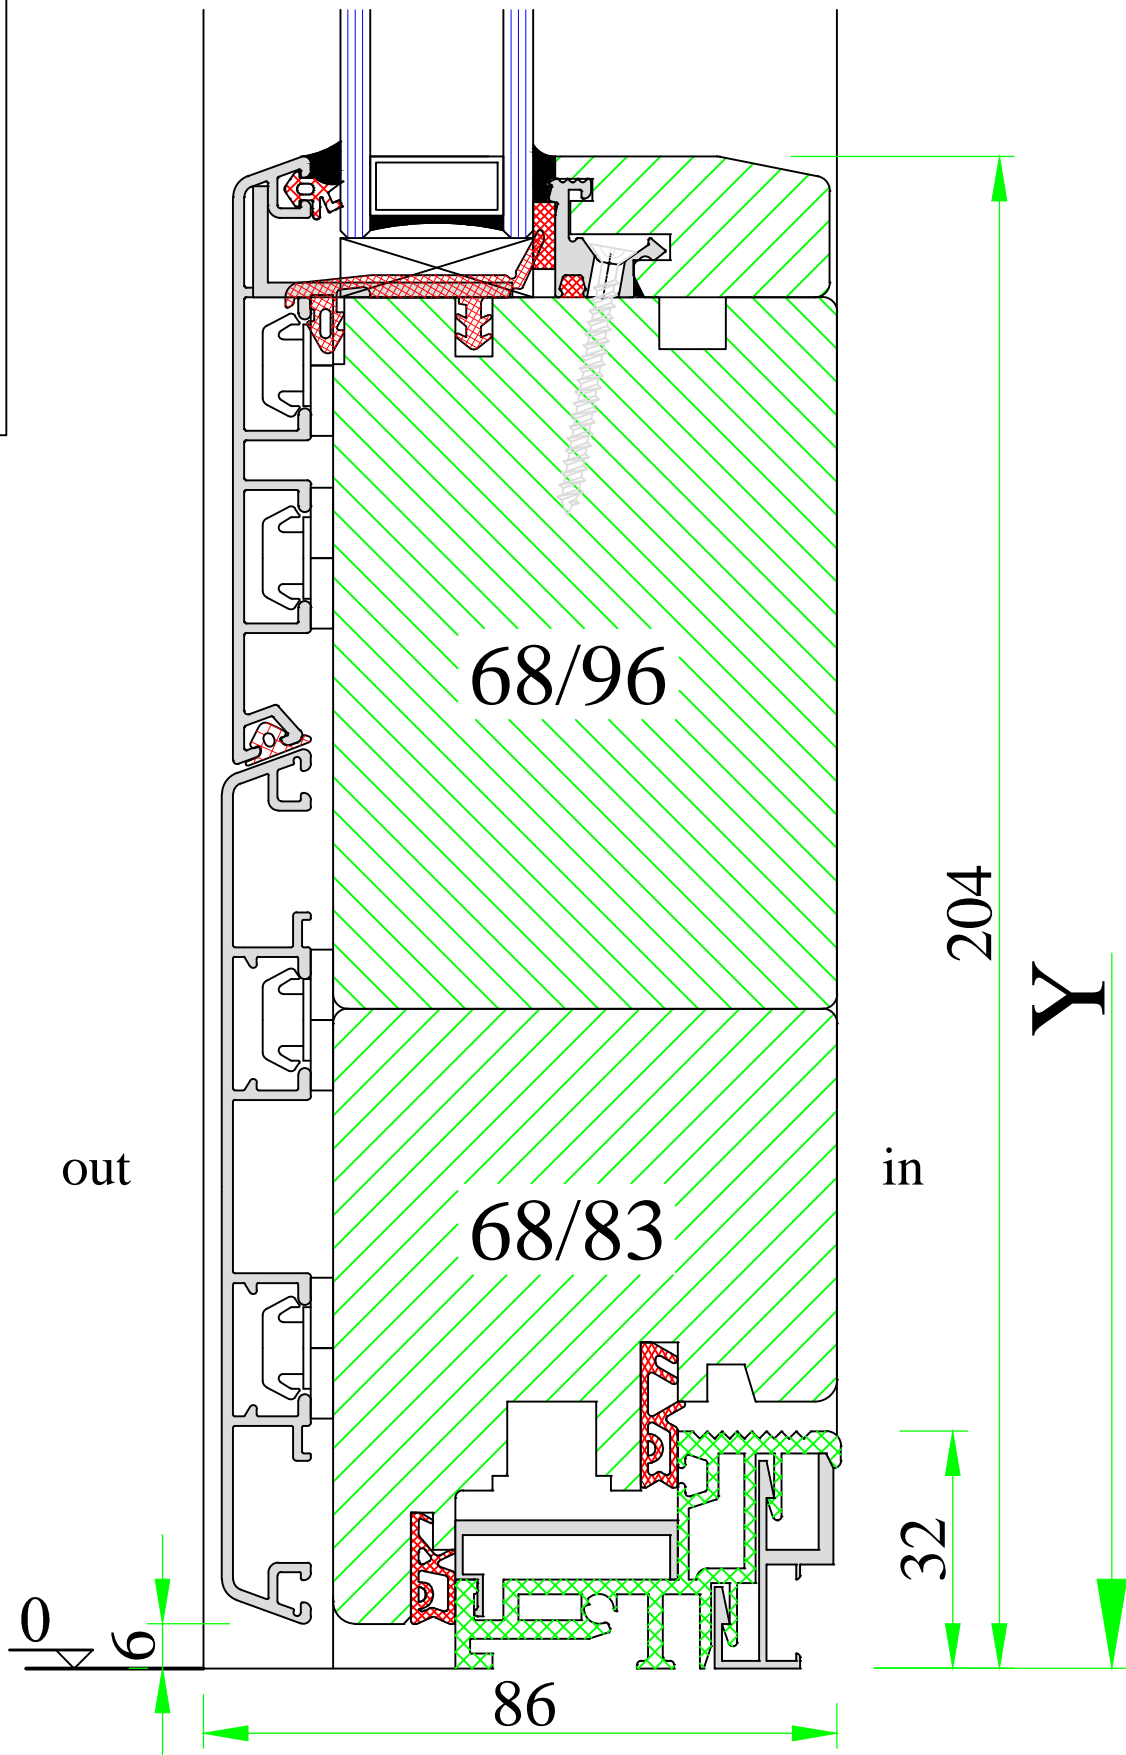

out

68/96

204

Y

68/83

in

32

86



**UNI WINDOWS Ltd.**  
 Unit 6, Edgefield Industrial Est.  
 Loanhead, EH20 9TB  
 Tel.: 0131 448 1552

MARCONI 1 / 2


External door with Weser-A threshold -  
 - outward opening

Version:  
1


Scale:  
1:1

Date:  
15.05.14

Drawing:  
NMD/3-1

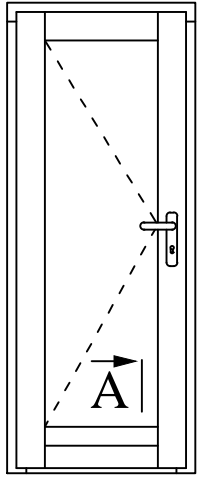

A

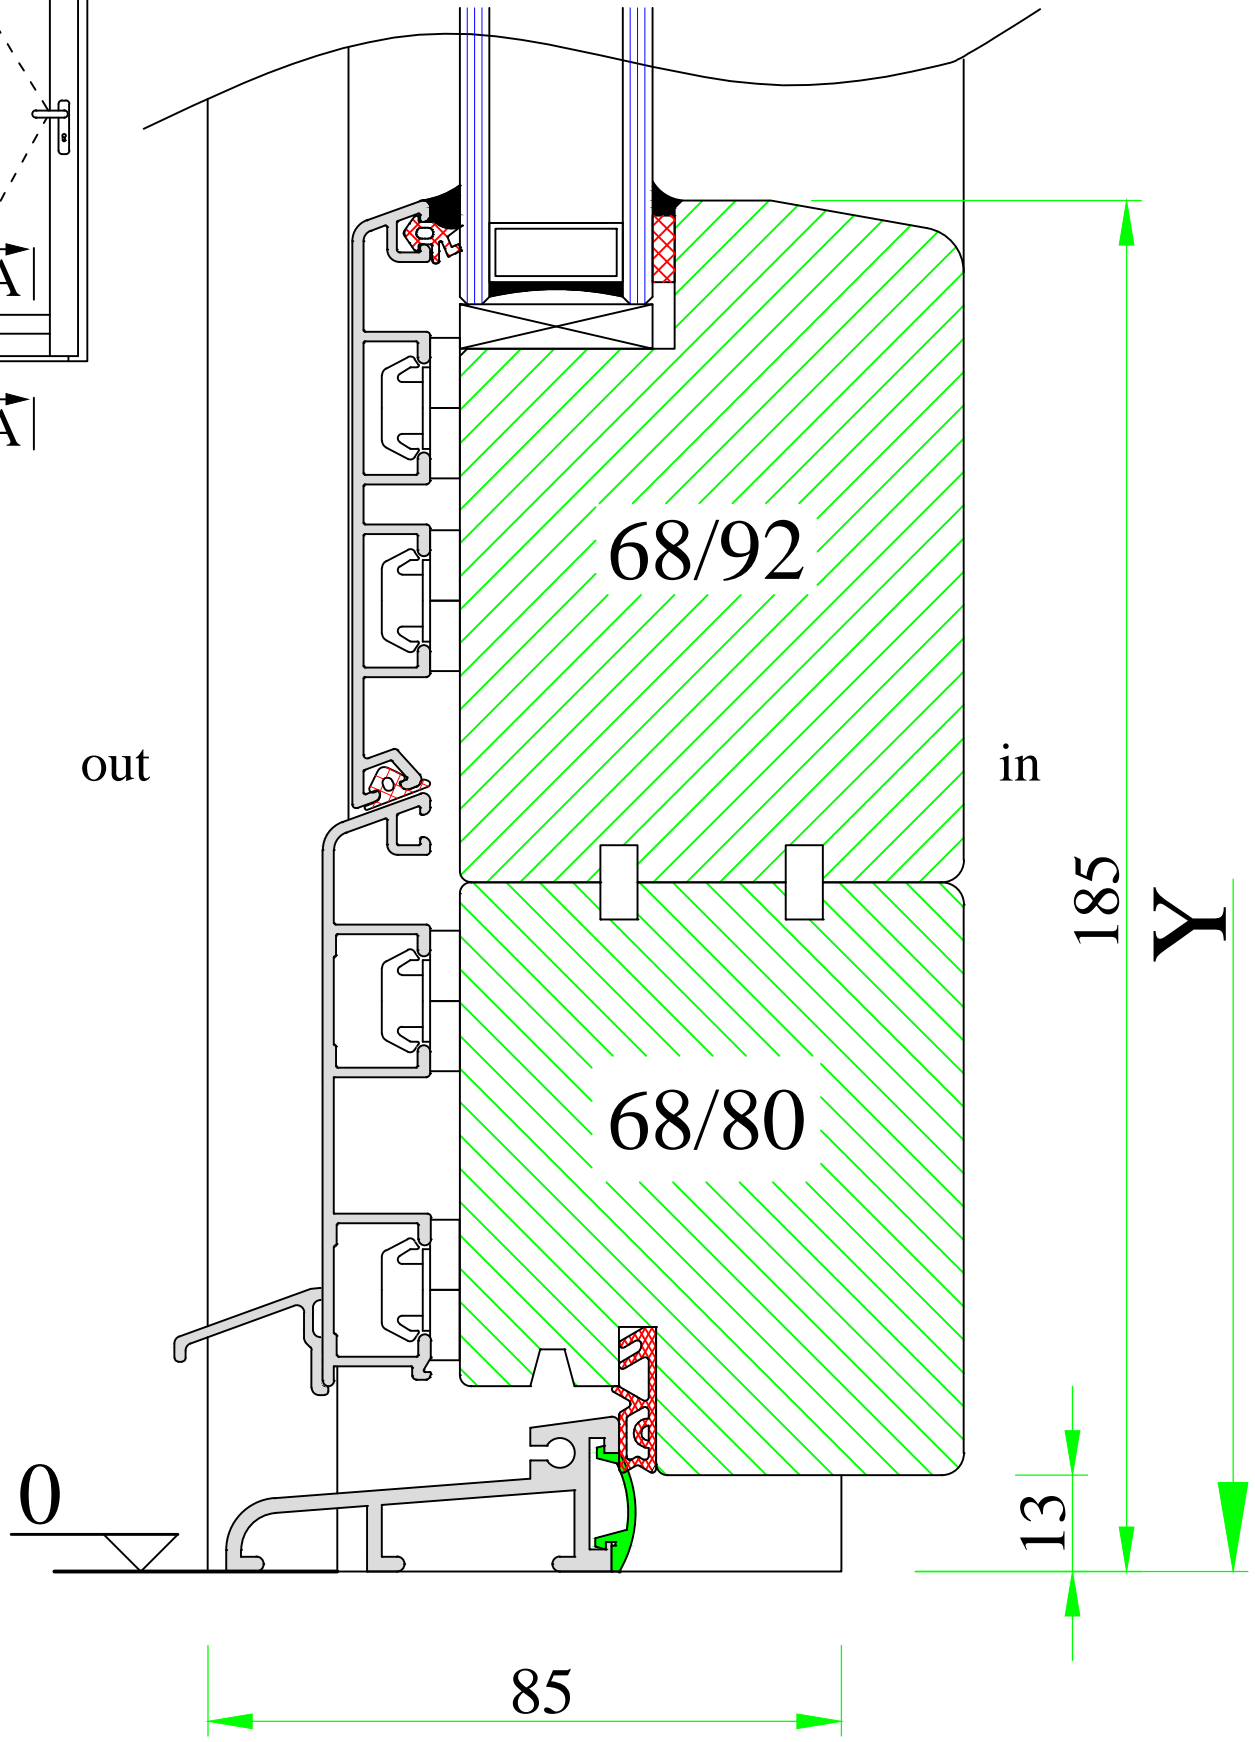


www.uniwin.co.uk




**UNI WINDOWS Ltd.**  
 Unit 6, Edgefield Industrial Est.  
 Loanhead, EH20 9TB  
 Tel.: 0131 448 1552

MARCONI 1 / 2  
 External door with Weser threshold (old)

Version: 1	Scale: 1:1
Date: 15.05.14	Drawing: NMD/4

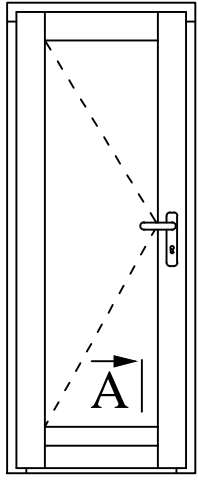

A

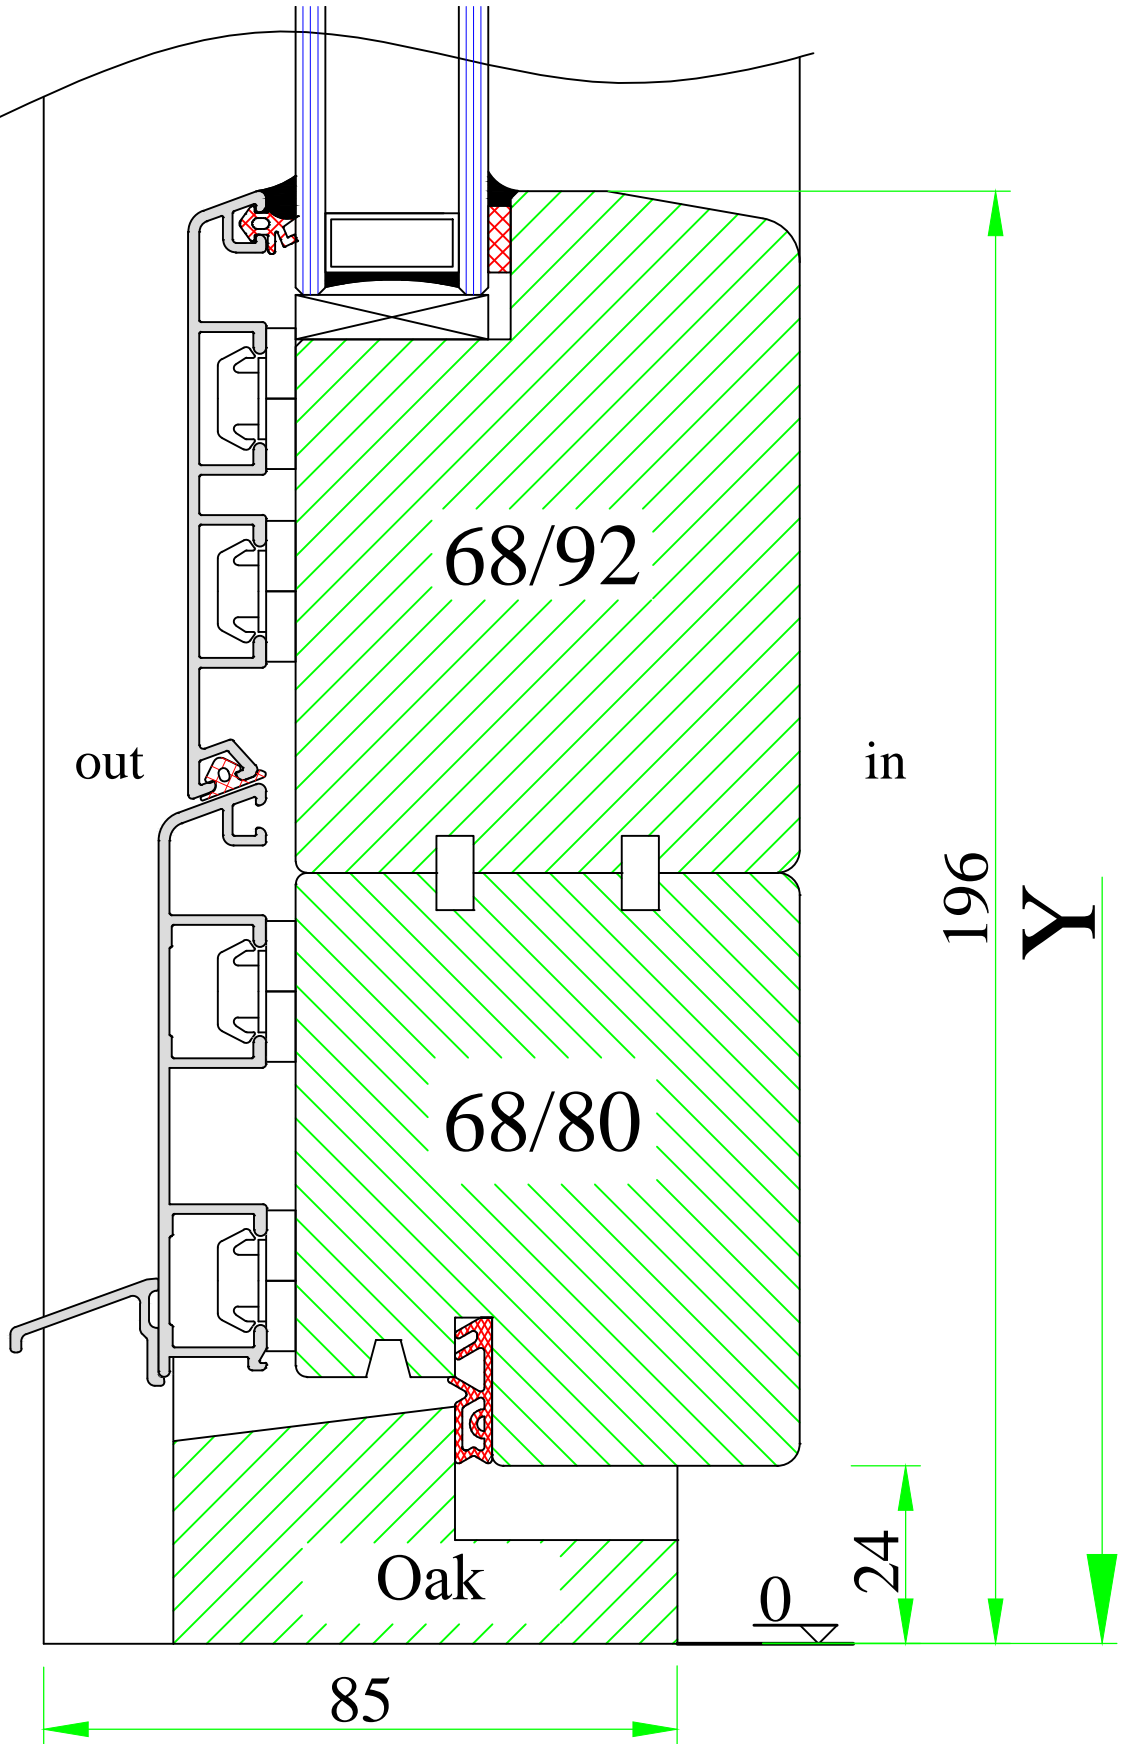

www.uniwin.co.uk




**UNI WINDOWS Ltd.**  
 Unit 6, Edgefield Industrial Est.  
 Loanhead, EH20 9TB  
 Tel.: 0131 448 1552


MARCONI 1 / 2  
 Timber threshold for external door – inward opening

Version:  
1  
 Date:  
15.05.14

Scale:  
1:1  
 Drawing:  
NMD/5

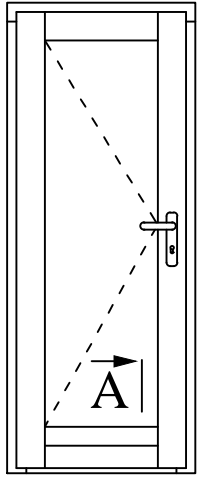

A

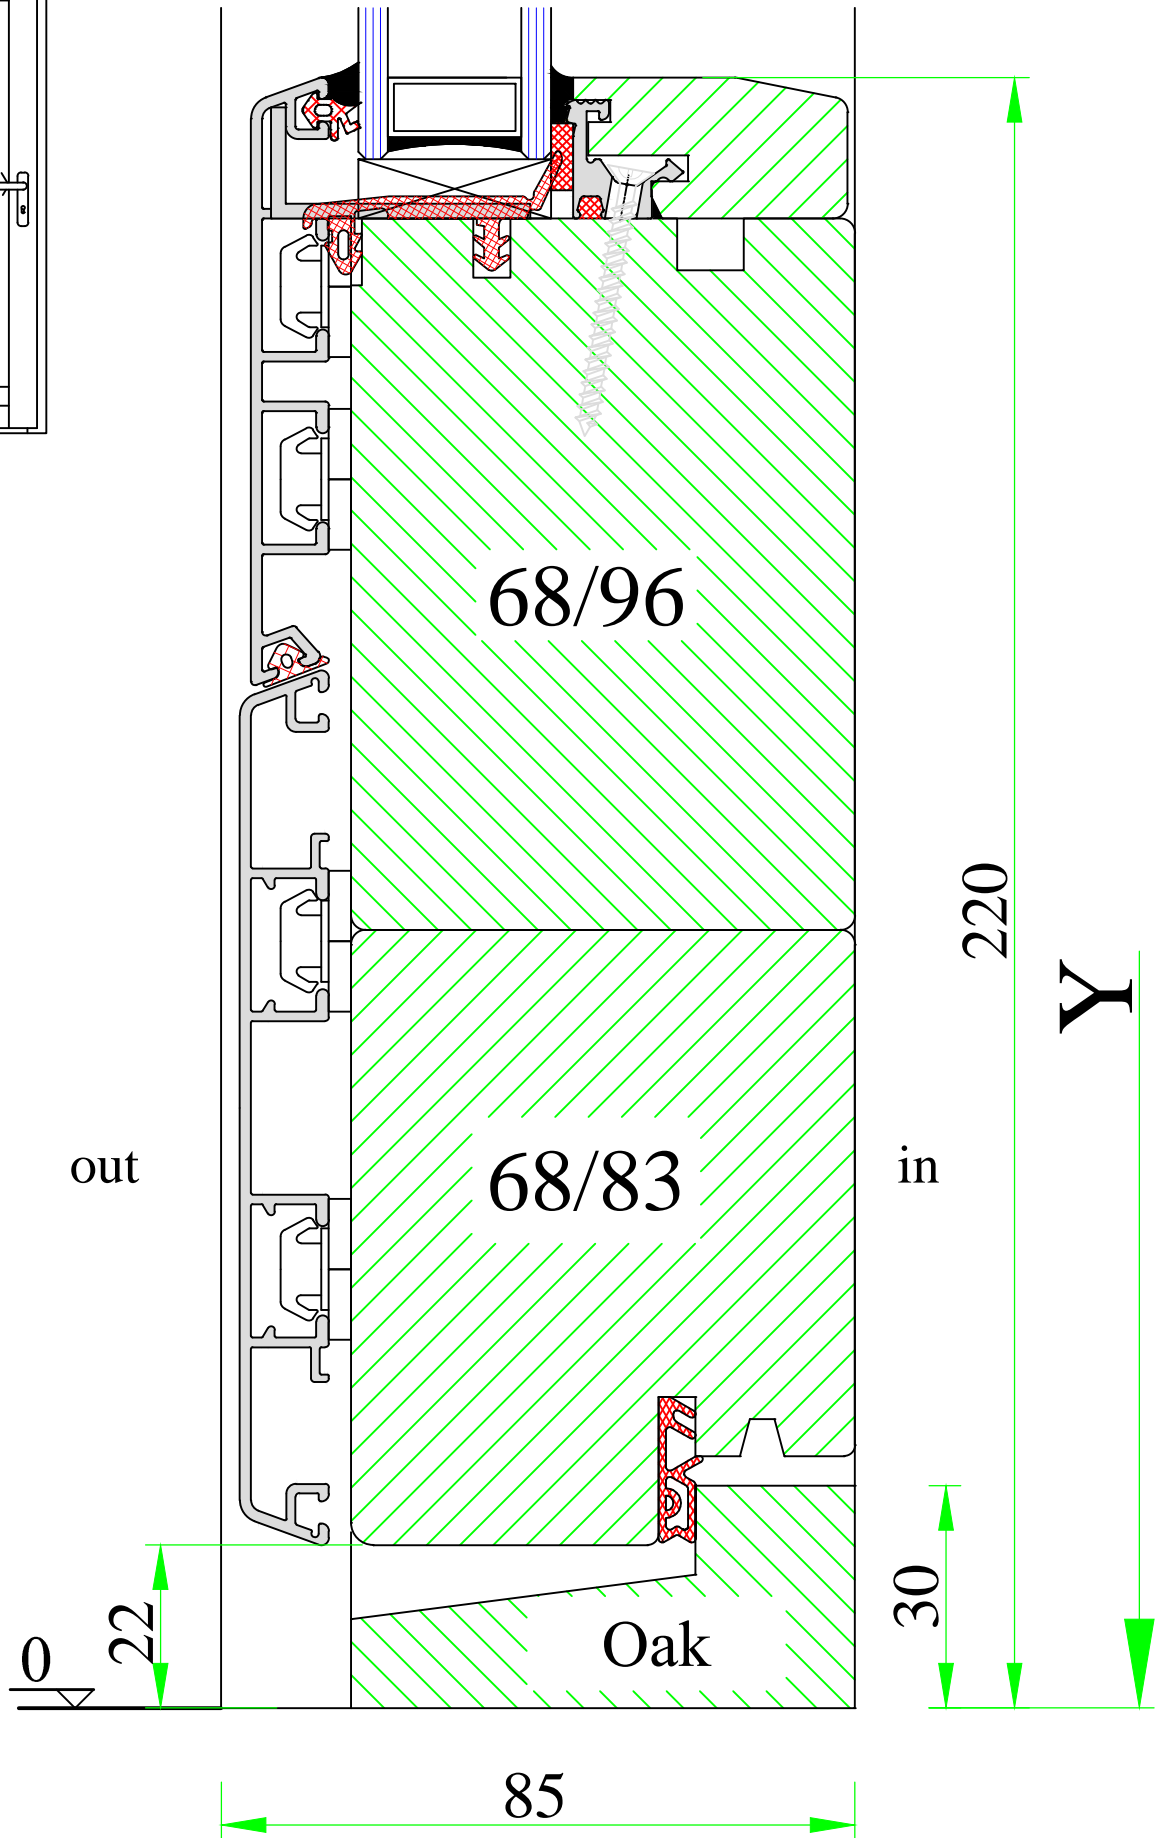

out

68/96

68/83

220  
Y  
in  
30

Oak

85




**UNI WINDOWS Ltd.**  
Unit 6, Edgefield Industrial Est.  
Loanhead, EH20 9TB  
Tel.: 0131 448 1552


MARCONI 1 / 2  
Timber threshold for external door –  
– outward opening

Version:  
1  
Date:  
15.05.14

Scale:  
1:1  
Drawing:  
NMD/6

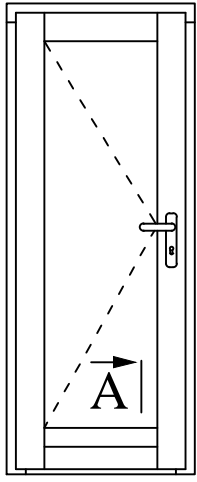

A

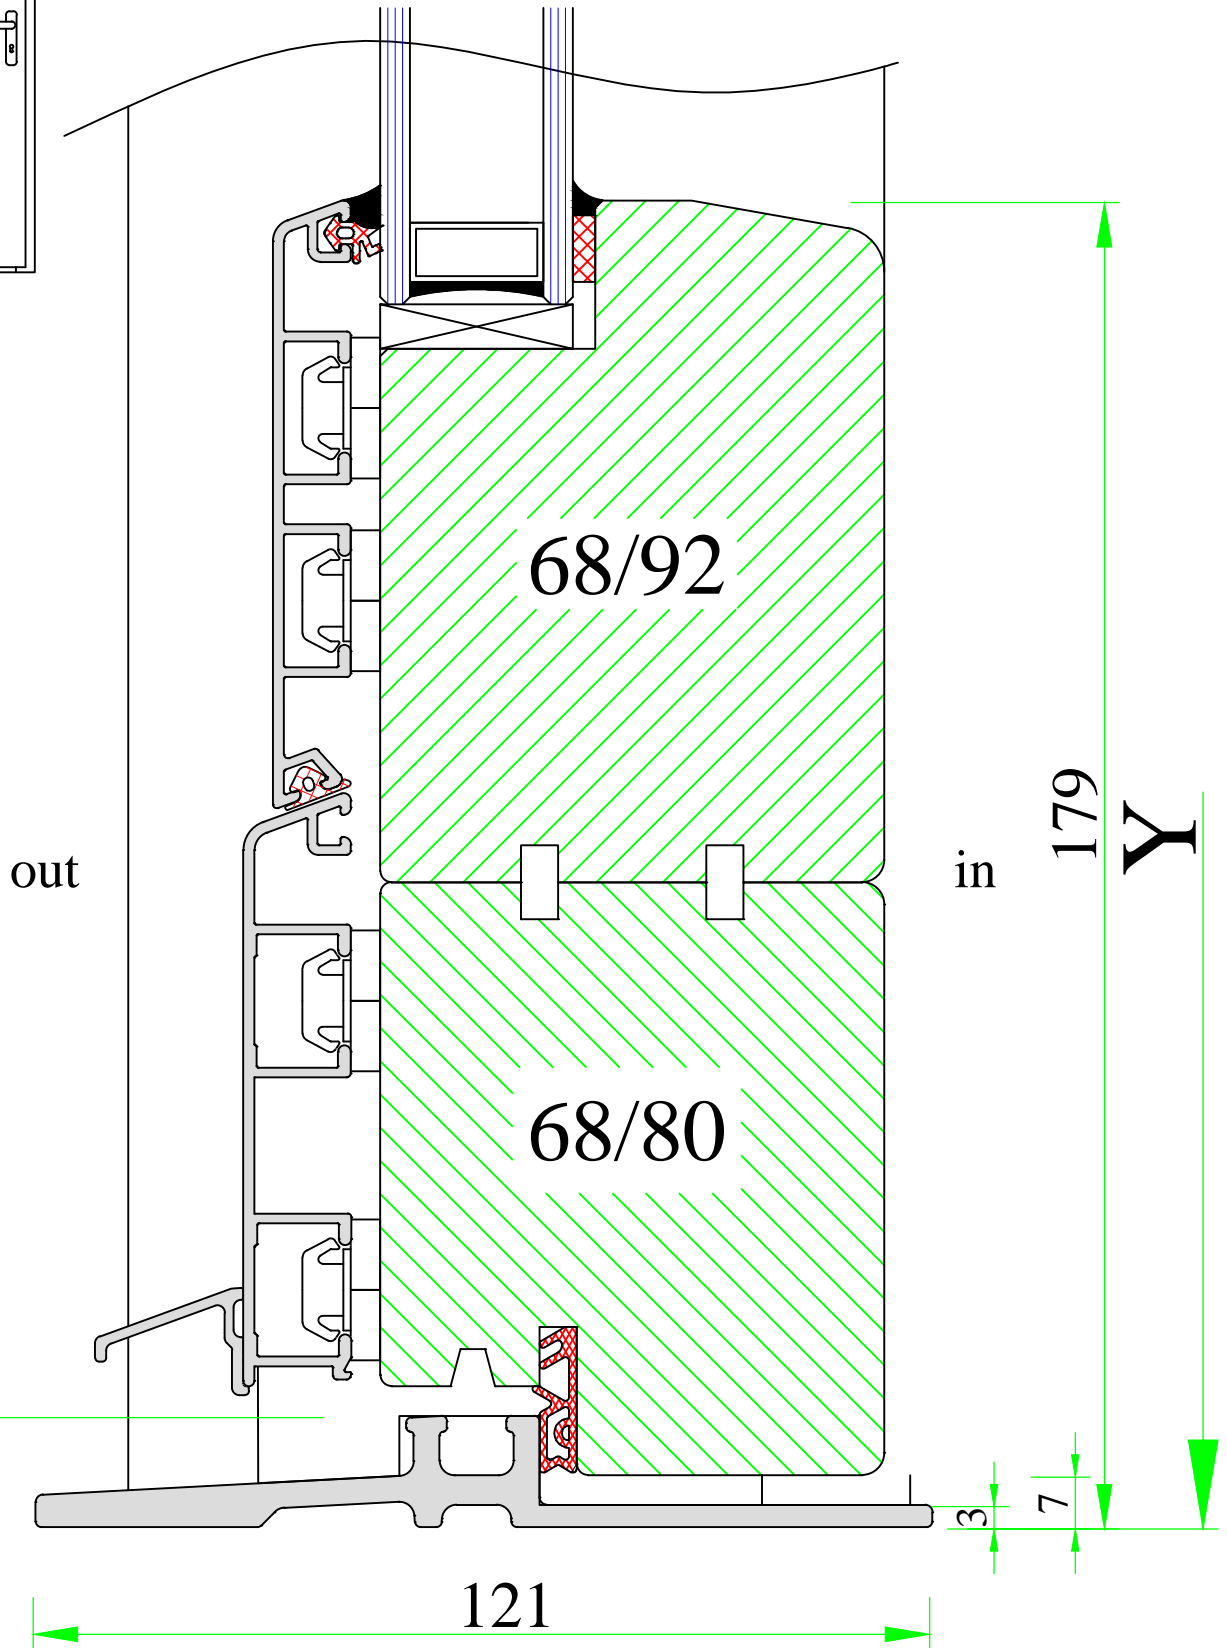

www.uniwin.co.uk







**UNI WINDOWS Ltd.**  
 Unit 6, Edgefield Industrial Est.  
 Loanhead, EH20 9TB  
 Tel.: 0131 448 1552

MARCONI 1 / 2  
 ULT threshold for external door

Version: 1	Scale: 1:1
Date: 15.05.14	Drawing: NMD/7



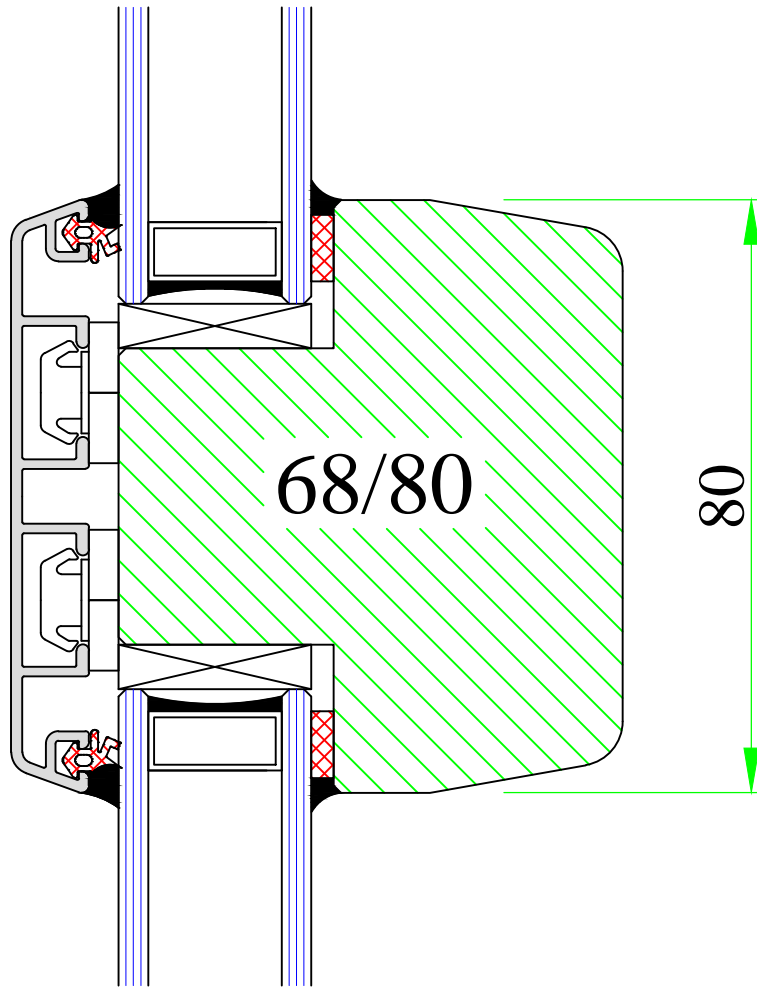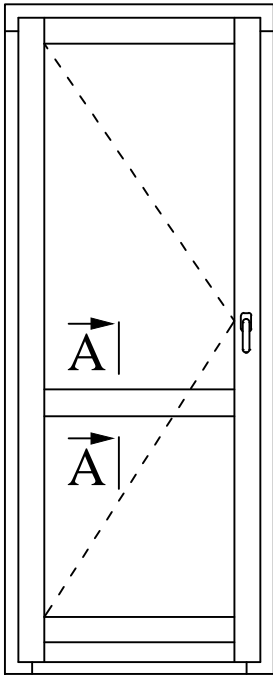

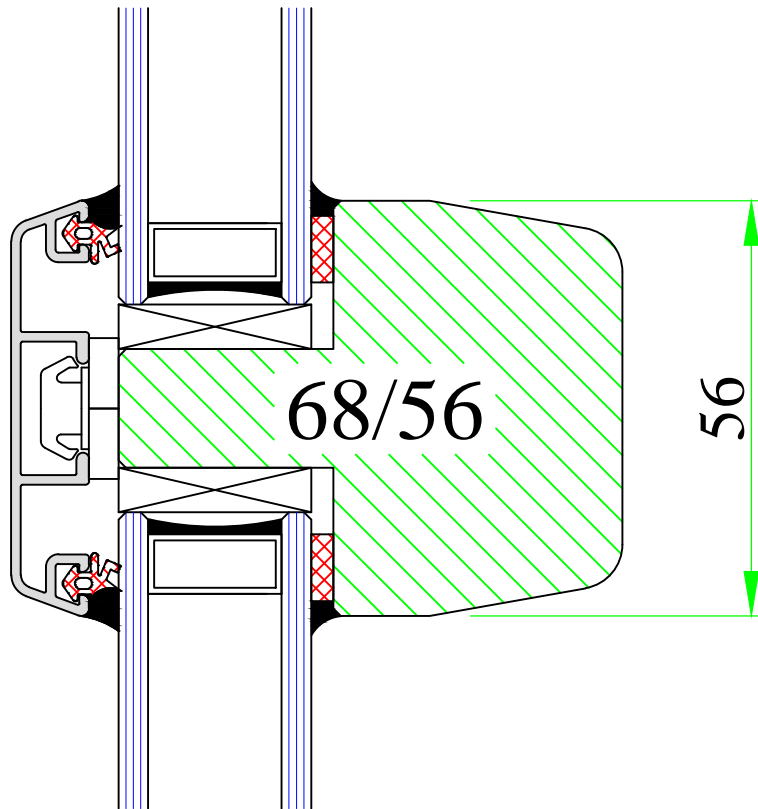
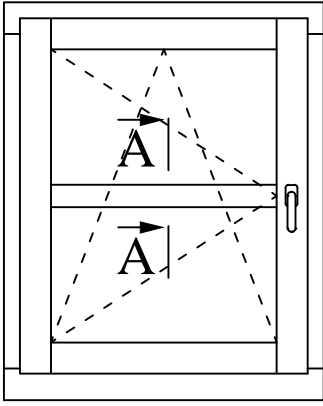




**UNI WINDOWS Ltd.**  
 Unit 6, Edgefield Industrial Est.  
 Loanhead, EH20 9TB  
 Tel.: 0131 448 1552



MARCONI 1 / 2  
 Astragal construction – 56mm profile



Version:  
1  
 Date:  
15.05.14


Scale:  
1:1  
 Drawing:  
NM/13

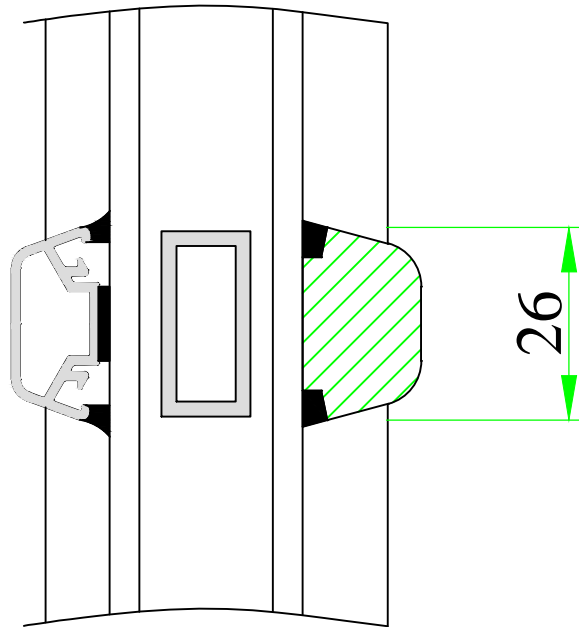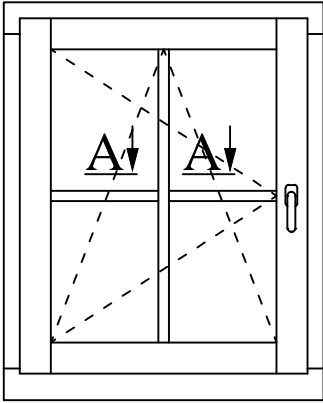

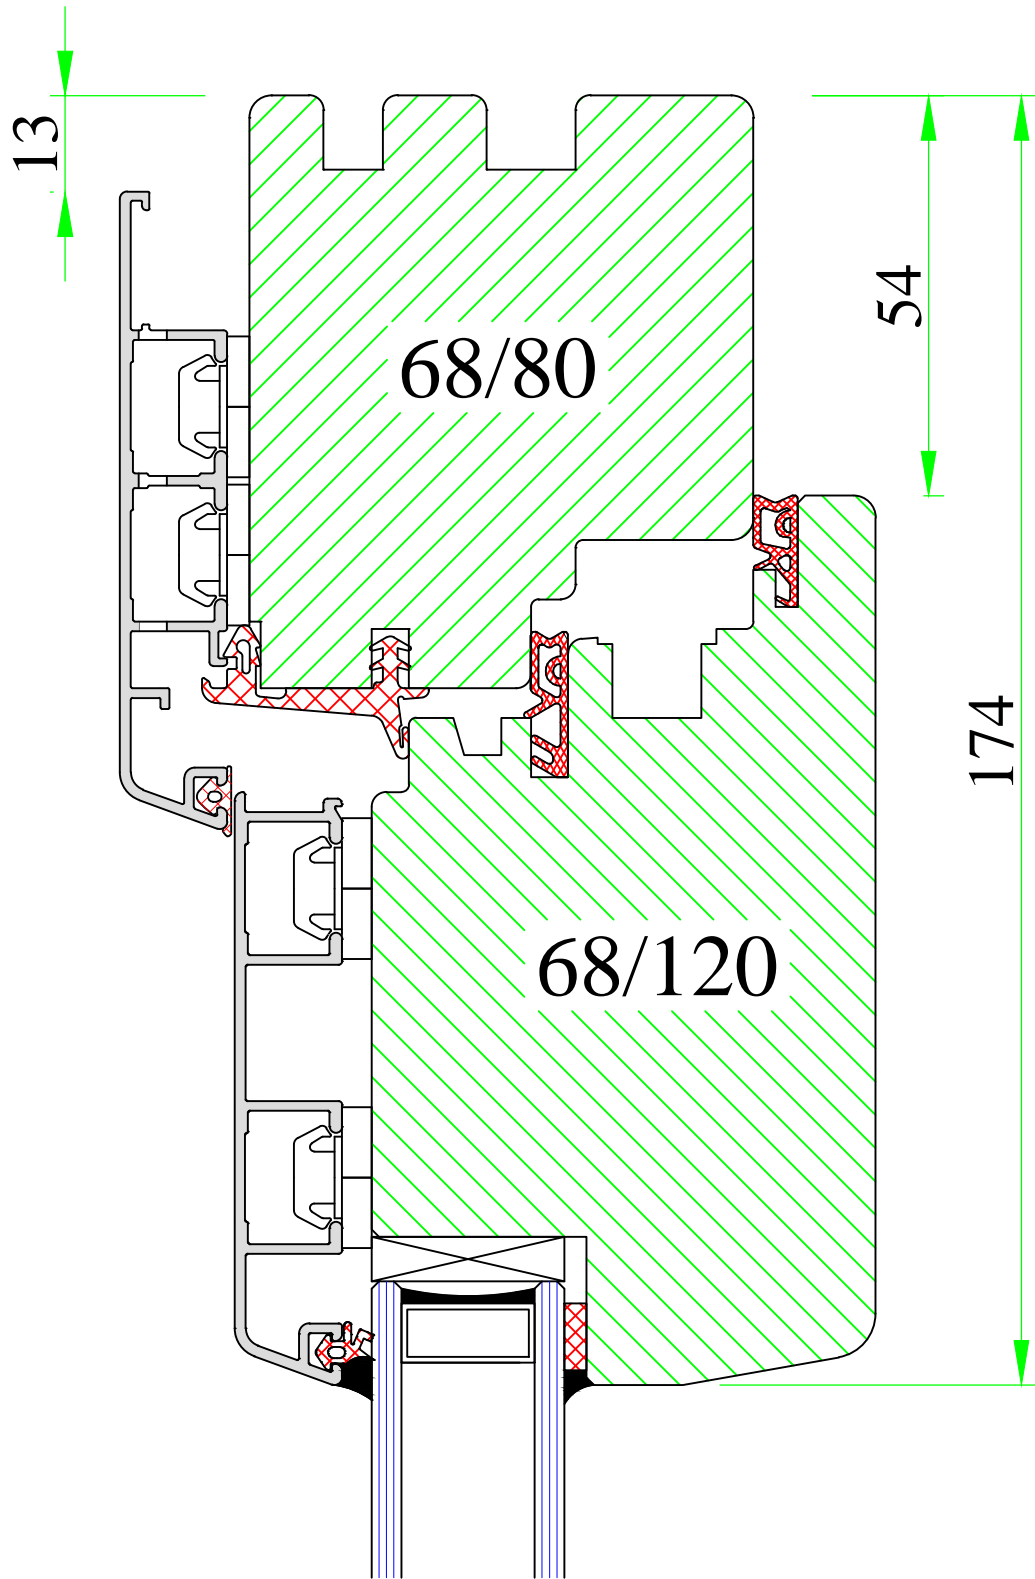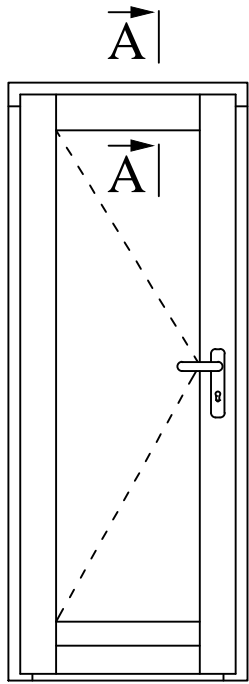


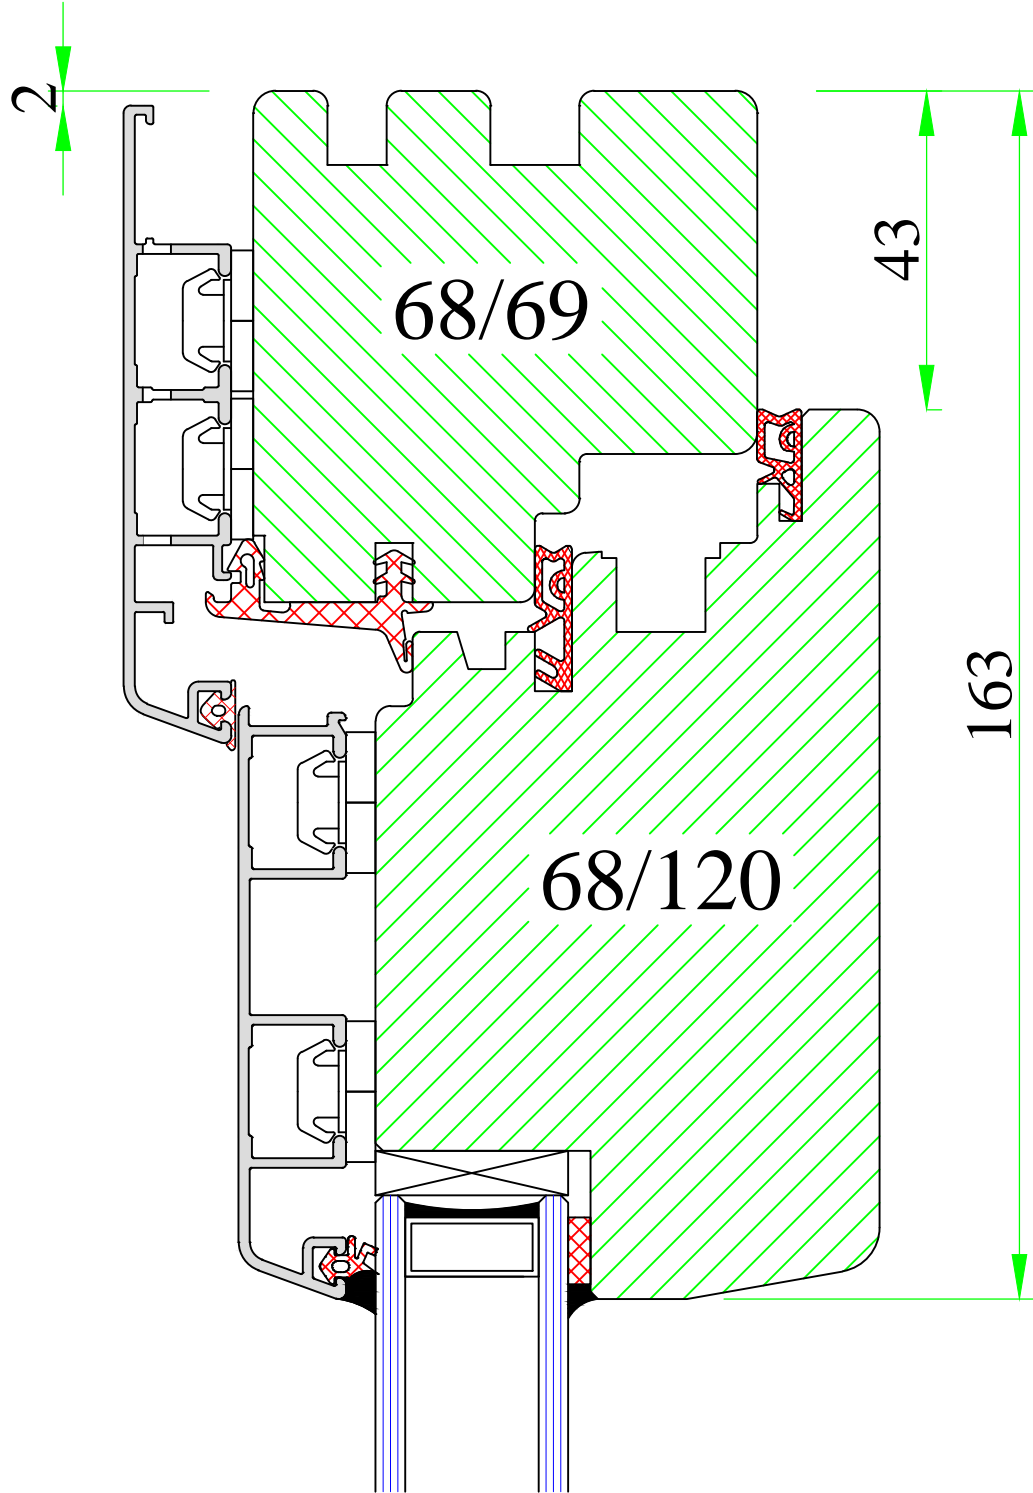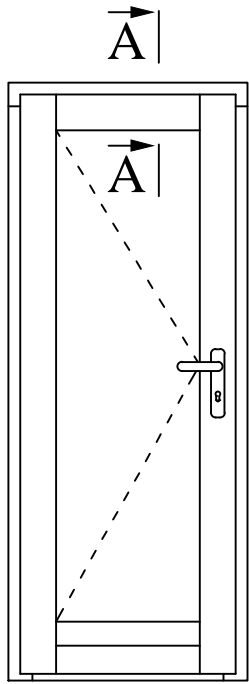

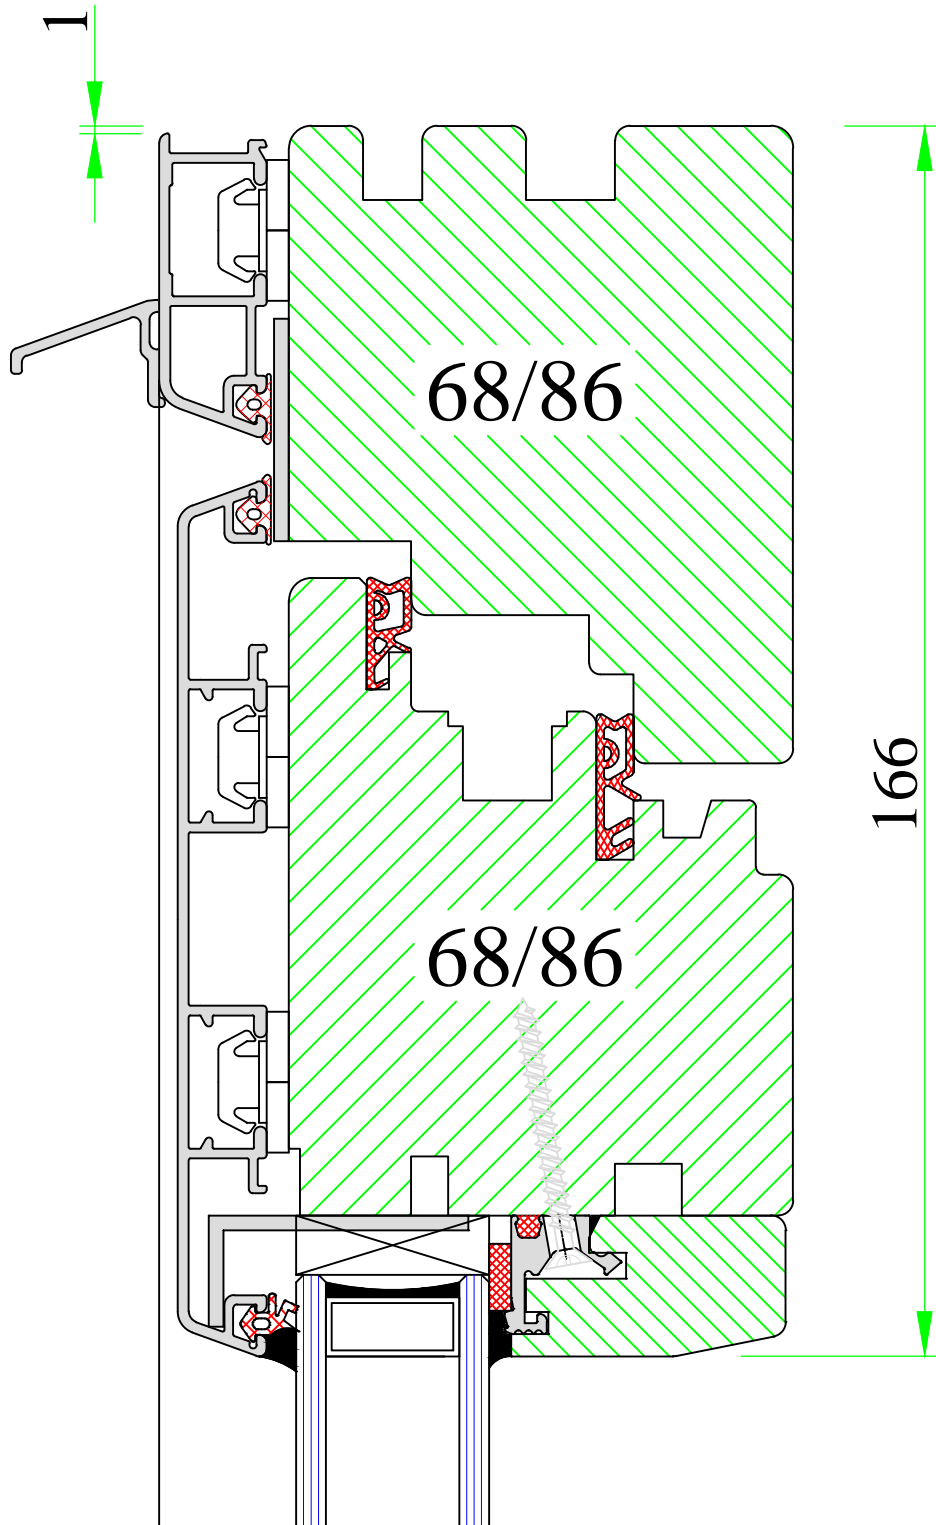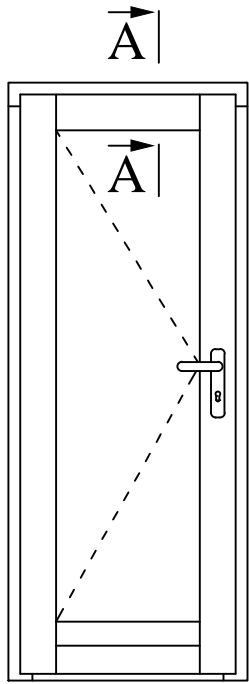


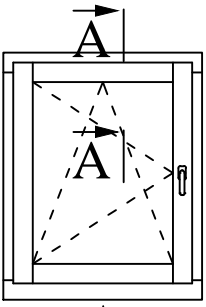


## CLASSIC

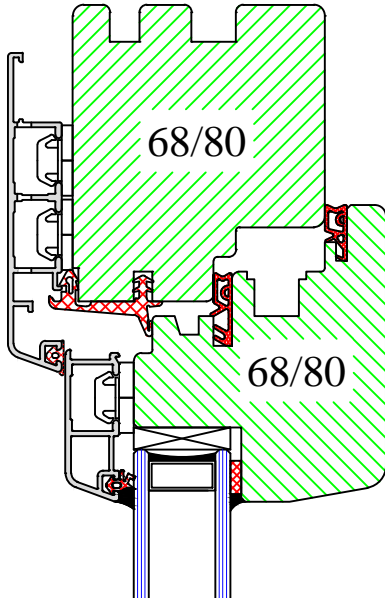

## QUADRAT

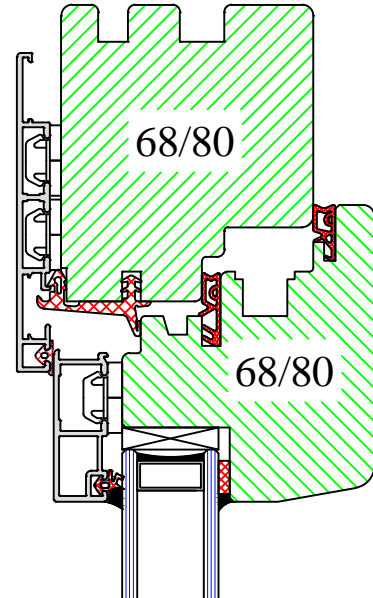

## LINEAR

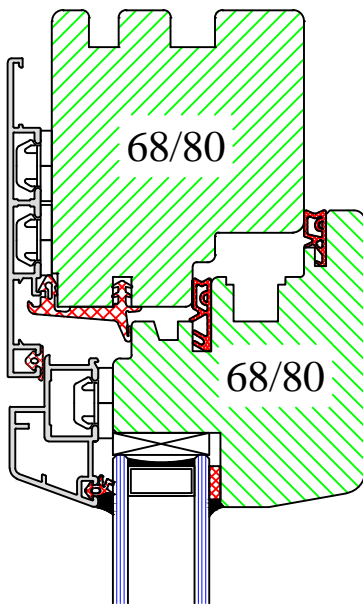

## RETRO

