

A

out

in

88/92

88/80

196

Y

15  
13

100/15

24



**UNI WINDOWS Ltd.**  
Unit 6, Edgefield Industrial Est.  
Loanhead, EH20 9TB  
Tel.: 0131 448 1552

THERMAX ULTRA 1 / 2


External door with flat threshold Weser

Version:  
1

Date:  
15.05.14

Scale:  
1:1

Drawing:  
NPD/1

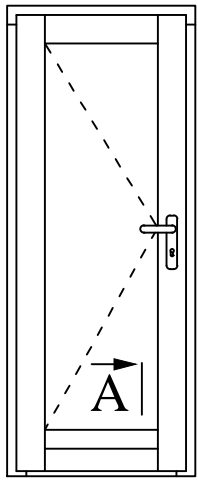

A

(out)

88/92

88/80

190 Y (in)

18

121

www.uniwin.co.uk



**UNI WINDOWS Ltd.**  
 Unit 6, Edgefield Industrial Est.  
 Loanhead, EH20 9TB  
 Tel.: 0131 448 1552

THERMAX ULTRA 1 / 2


External door with flat threshold DAFA

Version:  
1


Scale:  
1:1

Date:  
15.05.14

Drawing:  
NPD/2

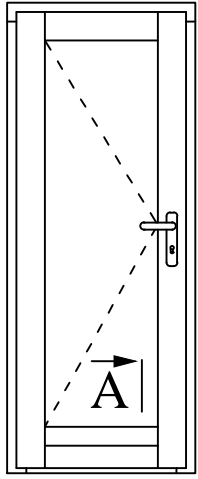

A

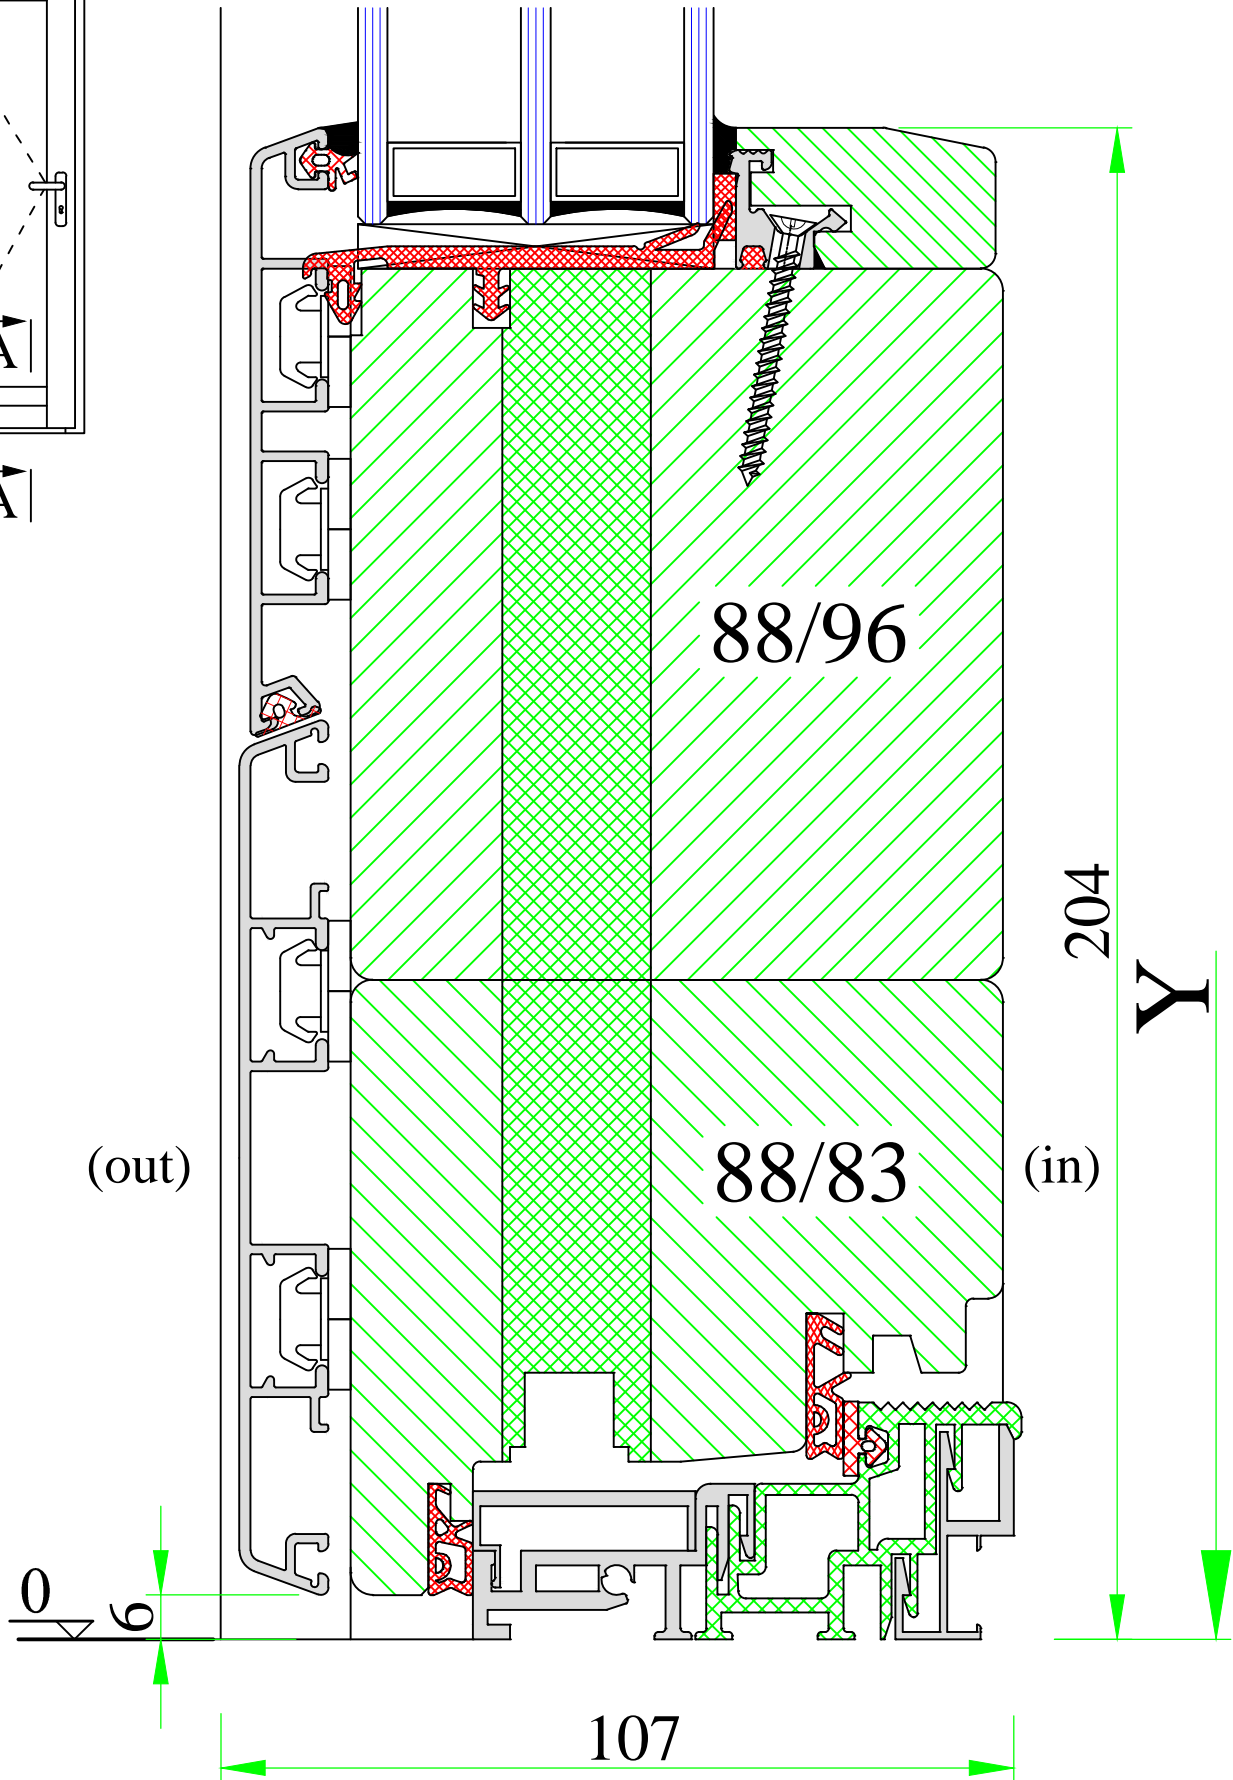

(out)

88/96


204

Y

(in)

88/83

107

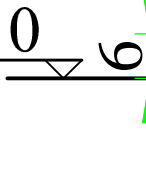

**UNI WINDOWS Ltd.**  
 Unit 6, Edgefield Industrial Est.  
 Loanhead, EH20 9TB  
 Tel.: 0131 448 1552

THERMAX ULTRA 1 / 2


External door with threshold Weser-A –  
 – outward opening

Version:  
 1


Date:  
 15.05.14


Scale:  
 1:1

Drawing:  
 NPD/3

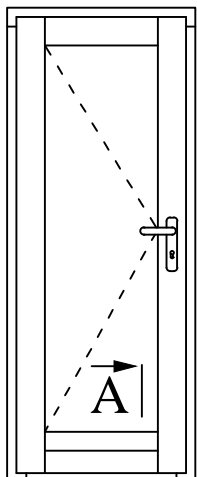


A

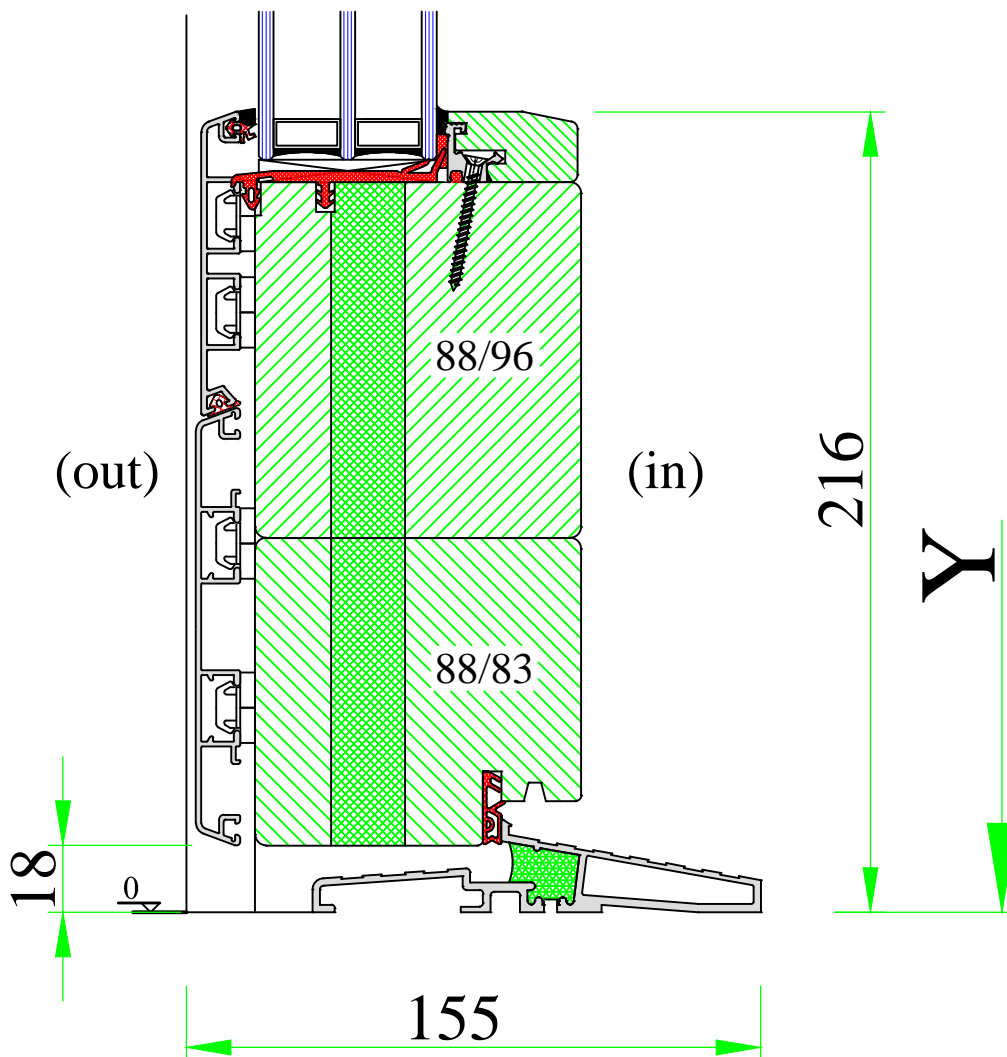

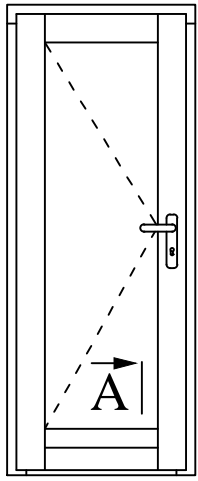

A

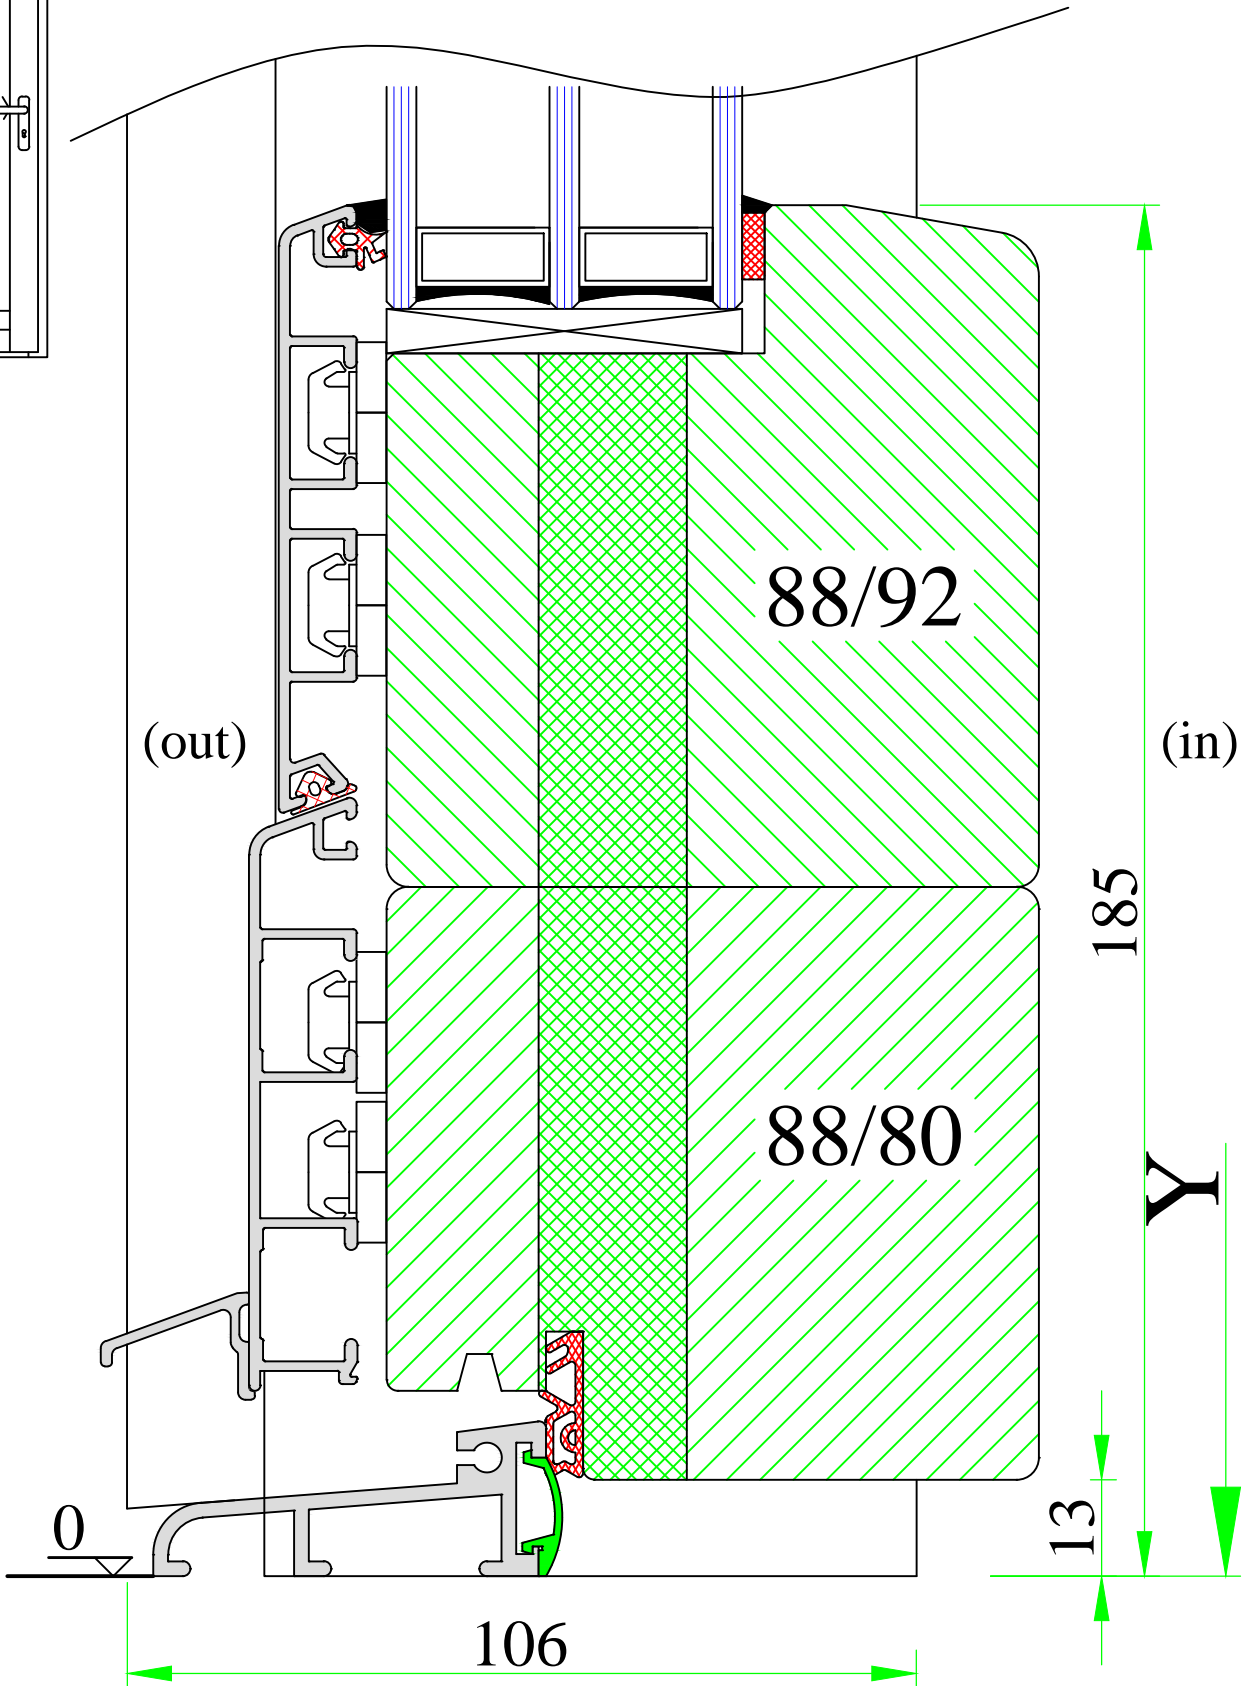

(out)

88/92

88/80

(in)

185

Y

0

106

13

www.uniwin.co.uk



**UNI WINDOWS Ltd.**  
 Unit 6, Edgefield Industrial Est.  
 Loanhead, EH20 9TB  
 Tel.: 0131 448 1552

THERMAX ULTRA 1 / 2


External door with flat threshold Weser (old)

Version:  
1


Date:  
15.05.14

Scale:  
1:1

Drawing:  
NPD/4

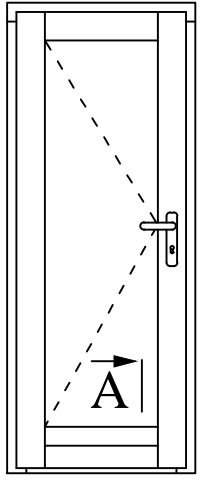

A

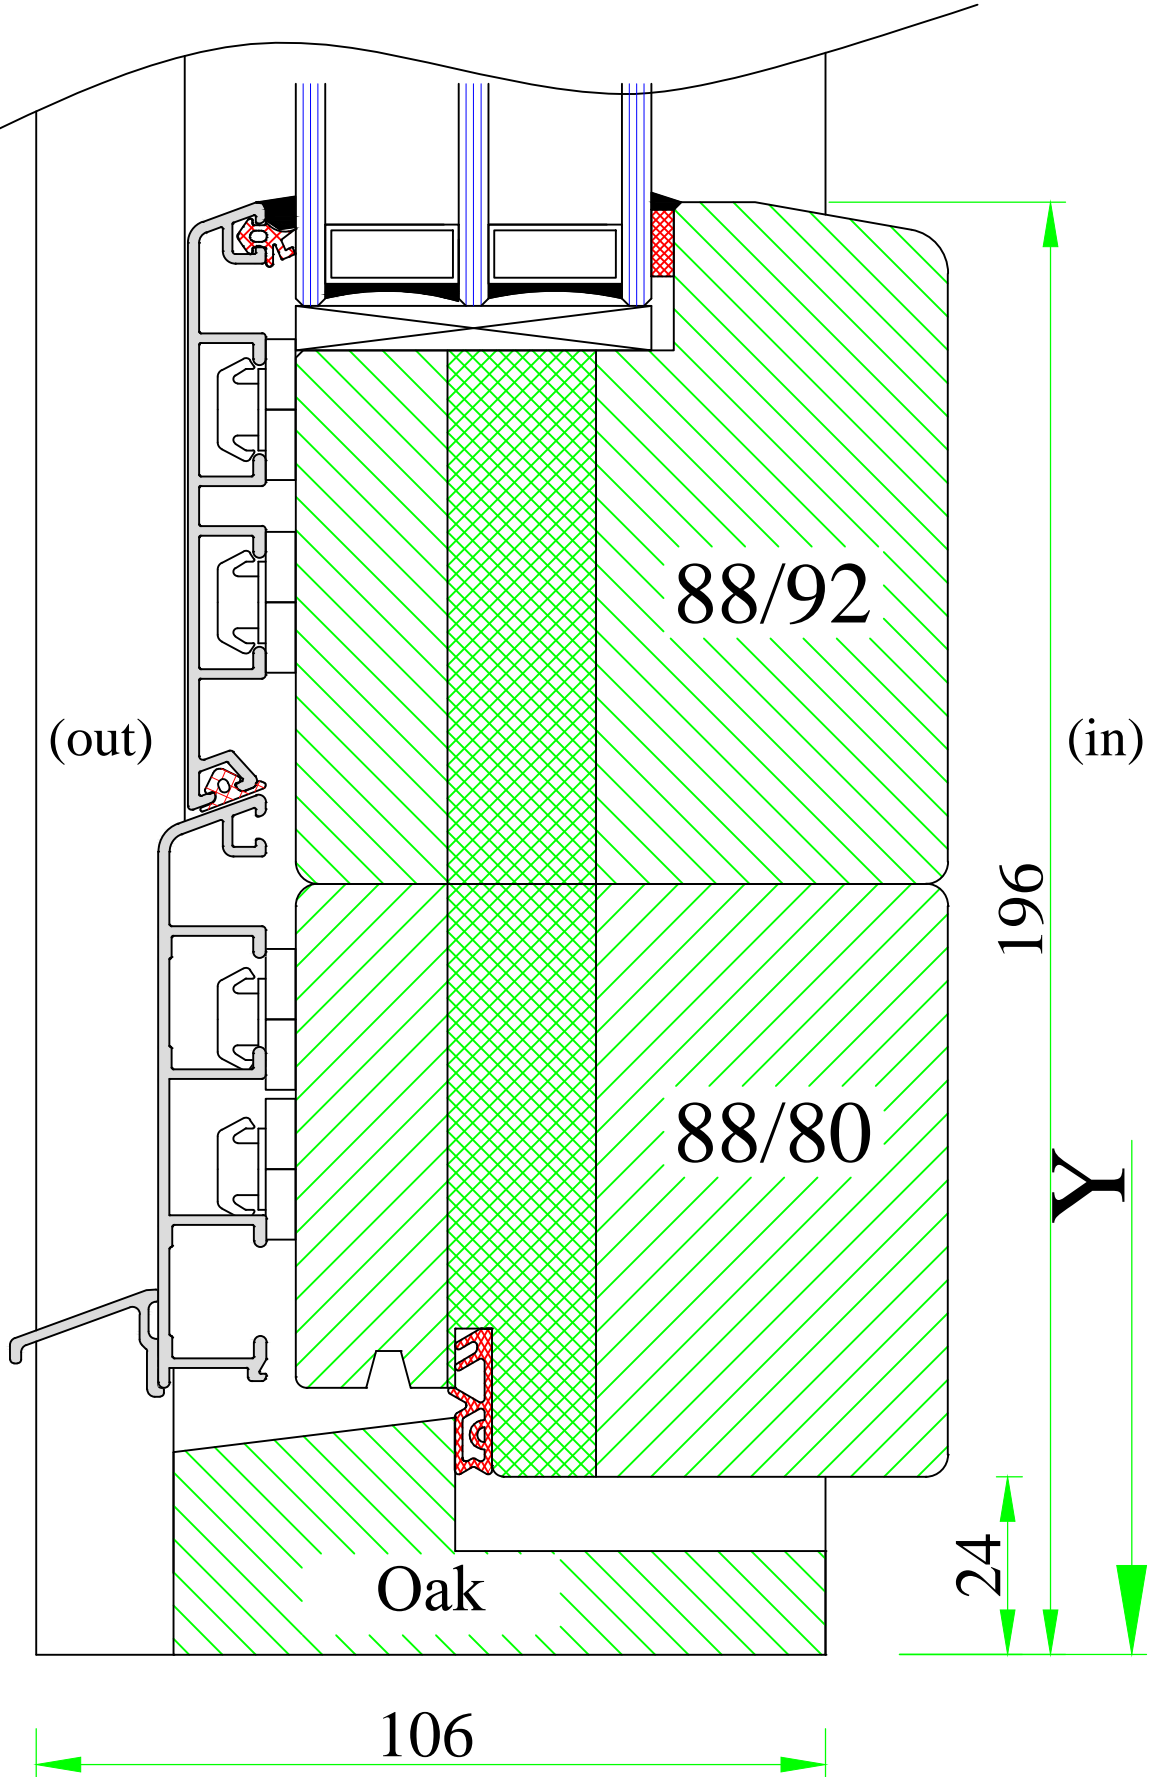

www.uniwin.co.uk



**UNI WINDOWS Ltd.**  
 Unit 6, Edgefield Industrial Est.  
 Loanhead, EH20 9TB  
 Tel.: 0131 448 1552

THERMAX ULTRA 1 / 2


External door with timber threshold –  
 – inward opening

Version:  
1

Scale:  
1:1


Date:  
15.05.14

Drawing:  
NPD/5

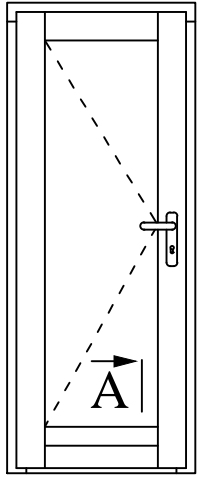

A

(out)

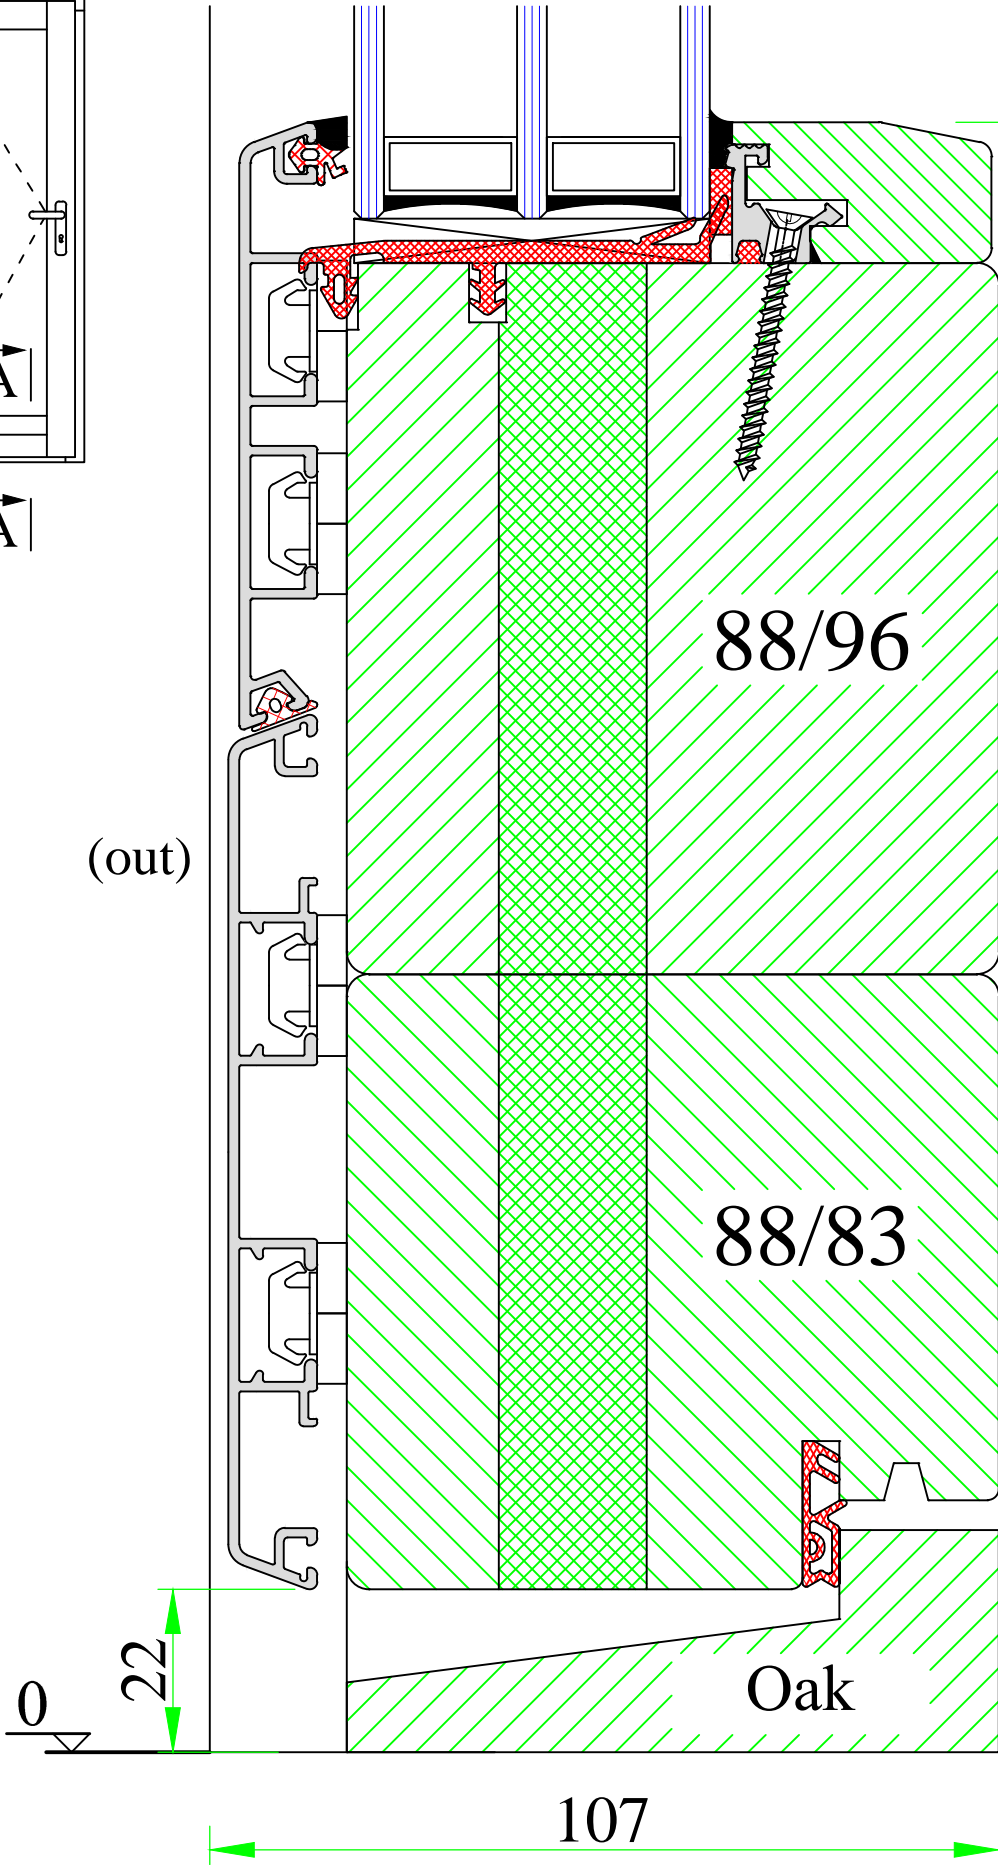

(in)

220

Y

88/96

88/83

Oak

107

22

0



**UNI WINDOWS Ltd.**  
 Unit 6, Edgefield Industrial Est.  
 Loanhead, EH20 9TB  
 Tel.: 0131 448 1552

THERMAX ULTRA 1 / 2


External door with timber threshold –  
 – outward opening

Version:  
 1


Date:  
 15.05.14

Scale:  
 1:1

Drawing:  
 NPD/6

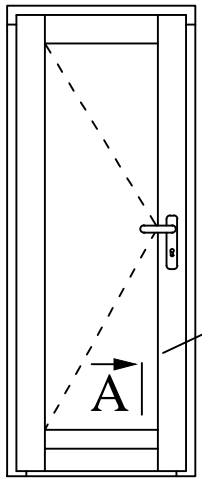

A

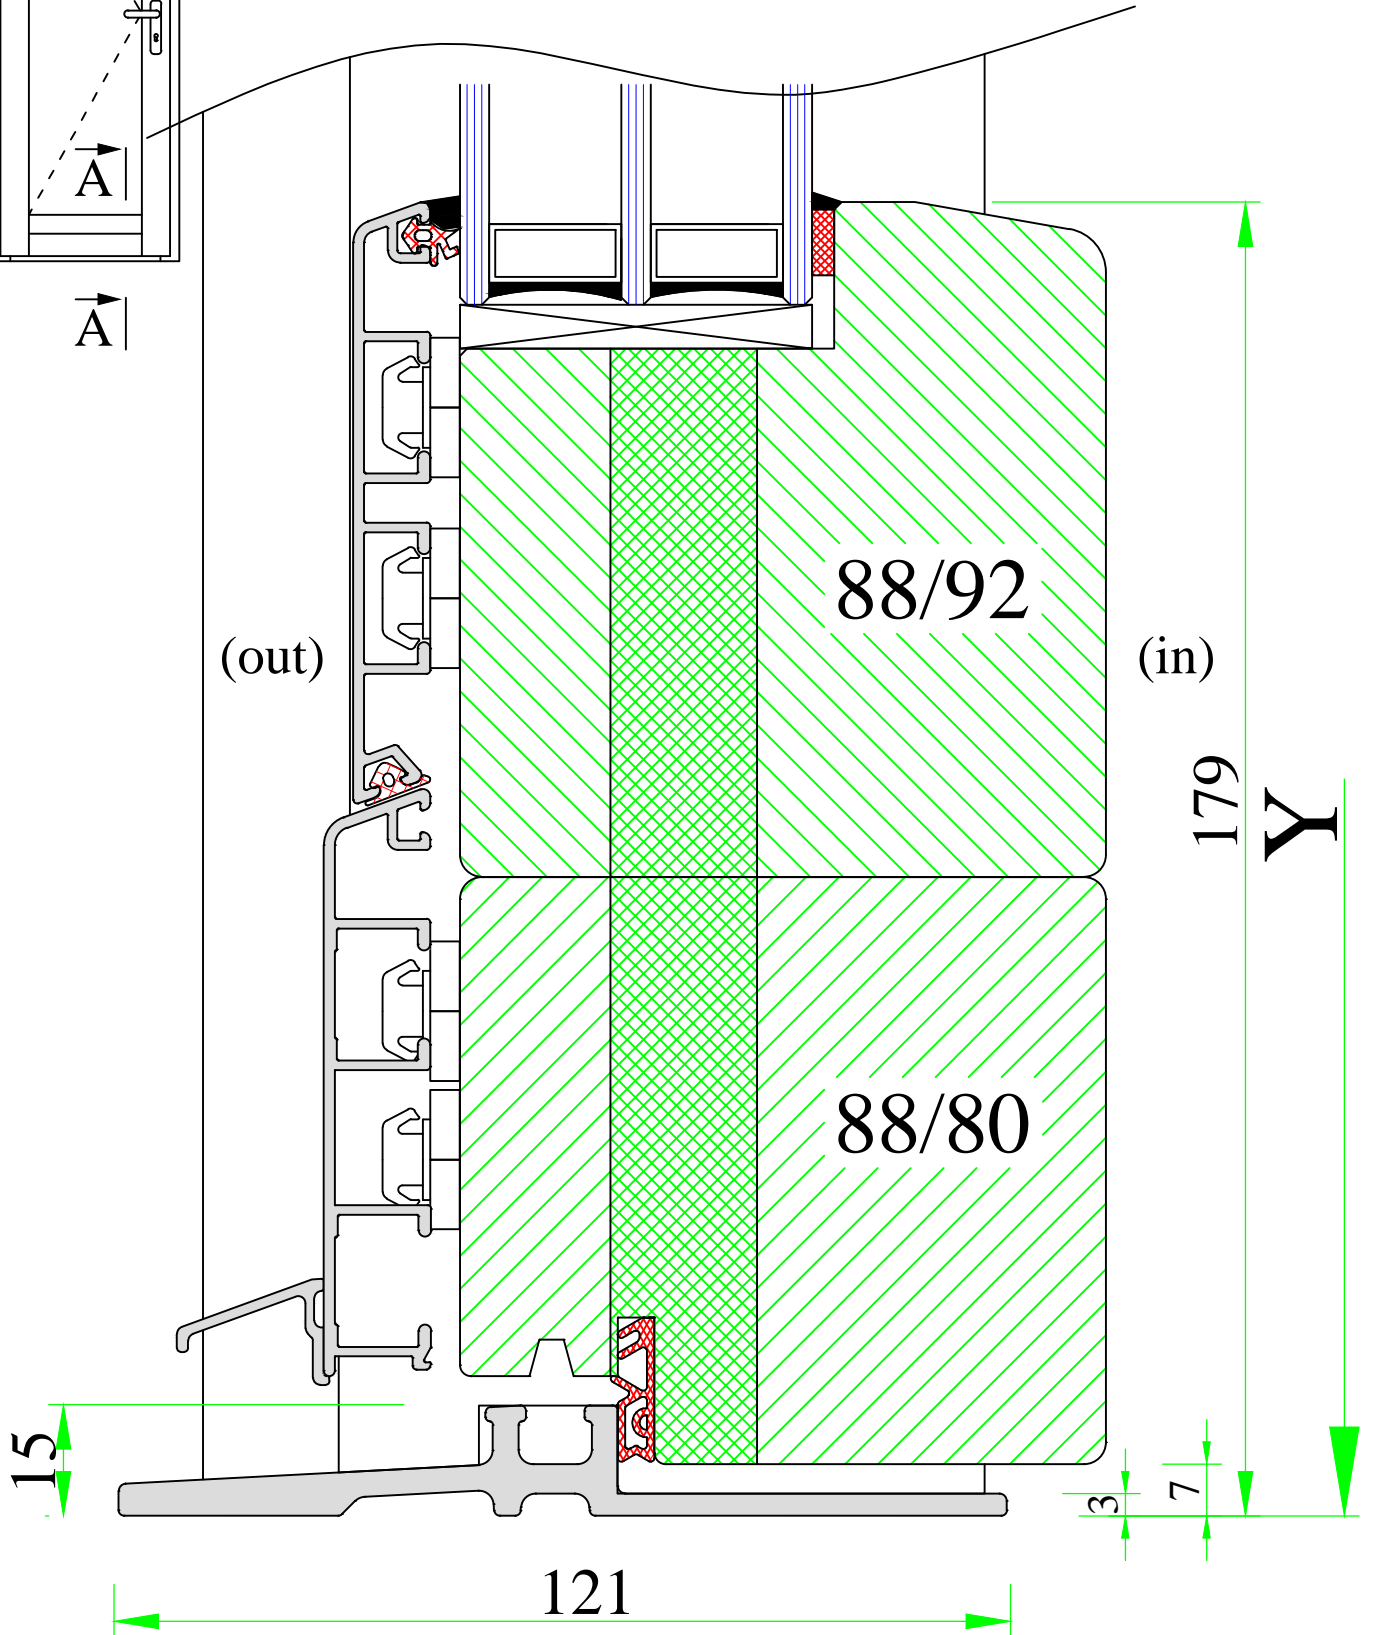

www.uniwin.co.uk



**UNI WINDOWS Ltd.**  
 Unit 6, Edgefield Industrial Est.  
 Loanhead, EH20 9TB  
 Tel.: 0131 448 1552

THERMAX ULTRA 1 / 2

External door with ULT threshold



Version:  
1



Scale:  
1:1



Date:  
15.05.14

Drawing:  
NPD/7



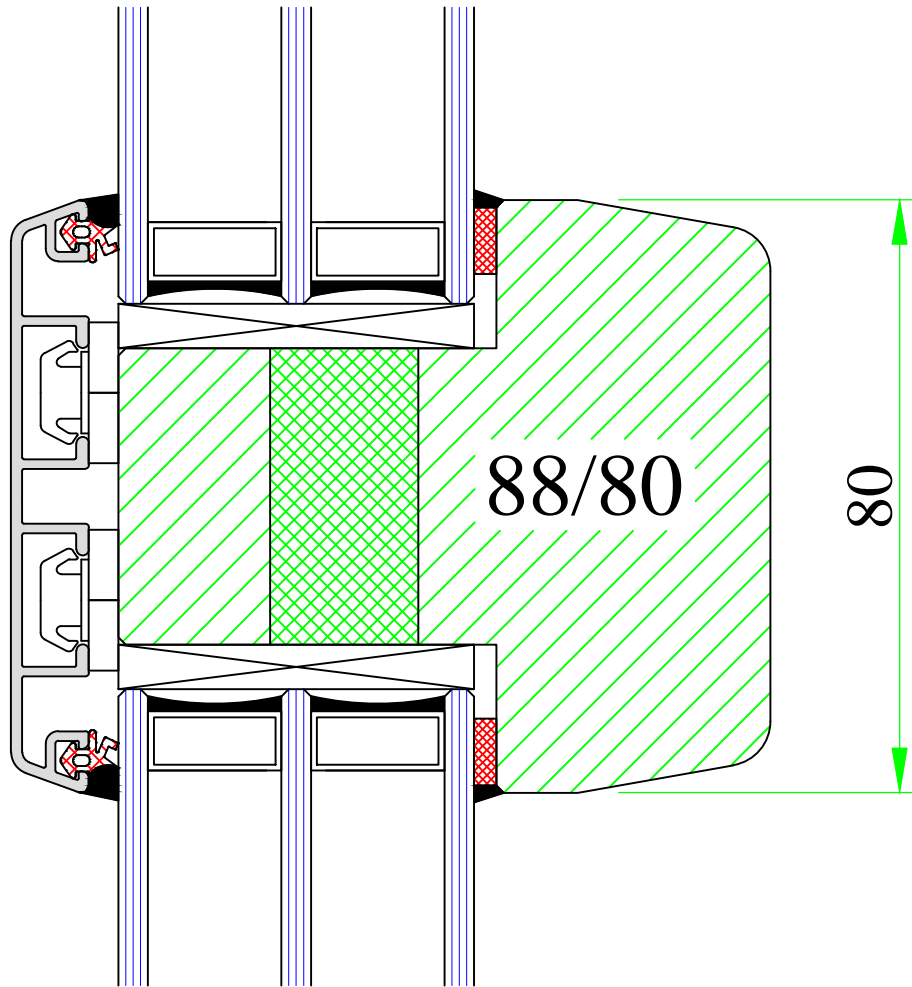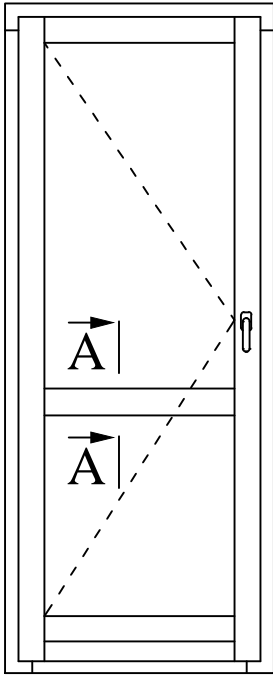

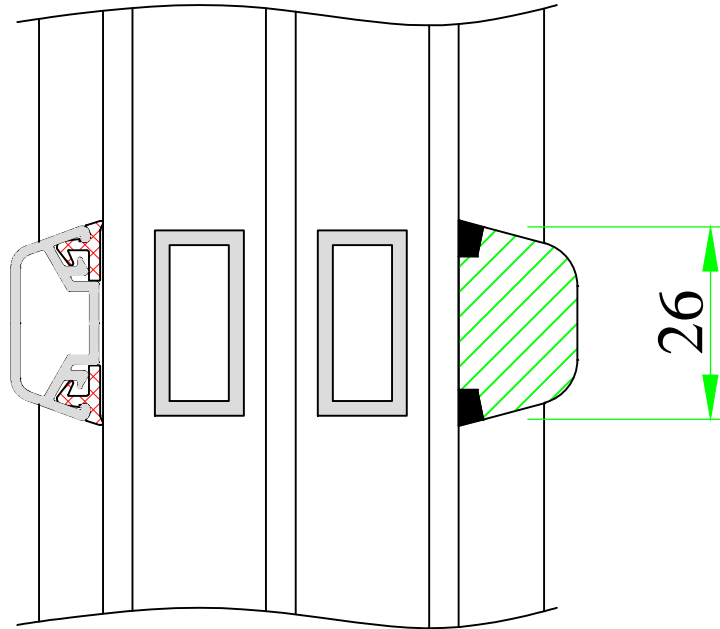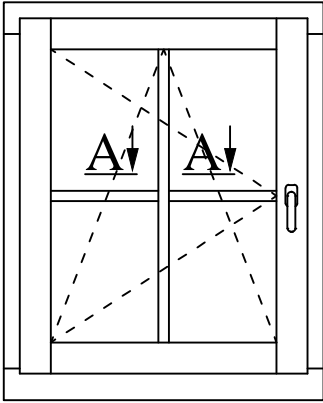

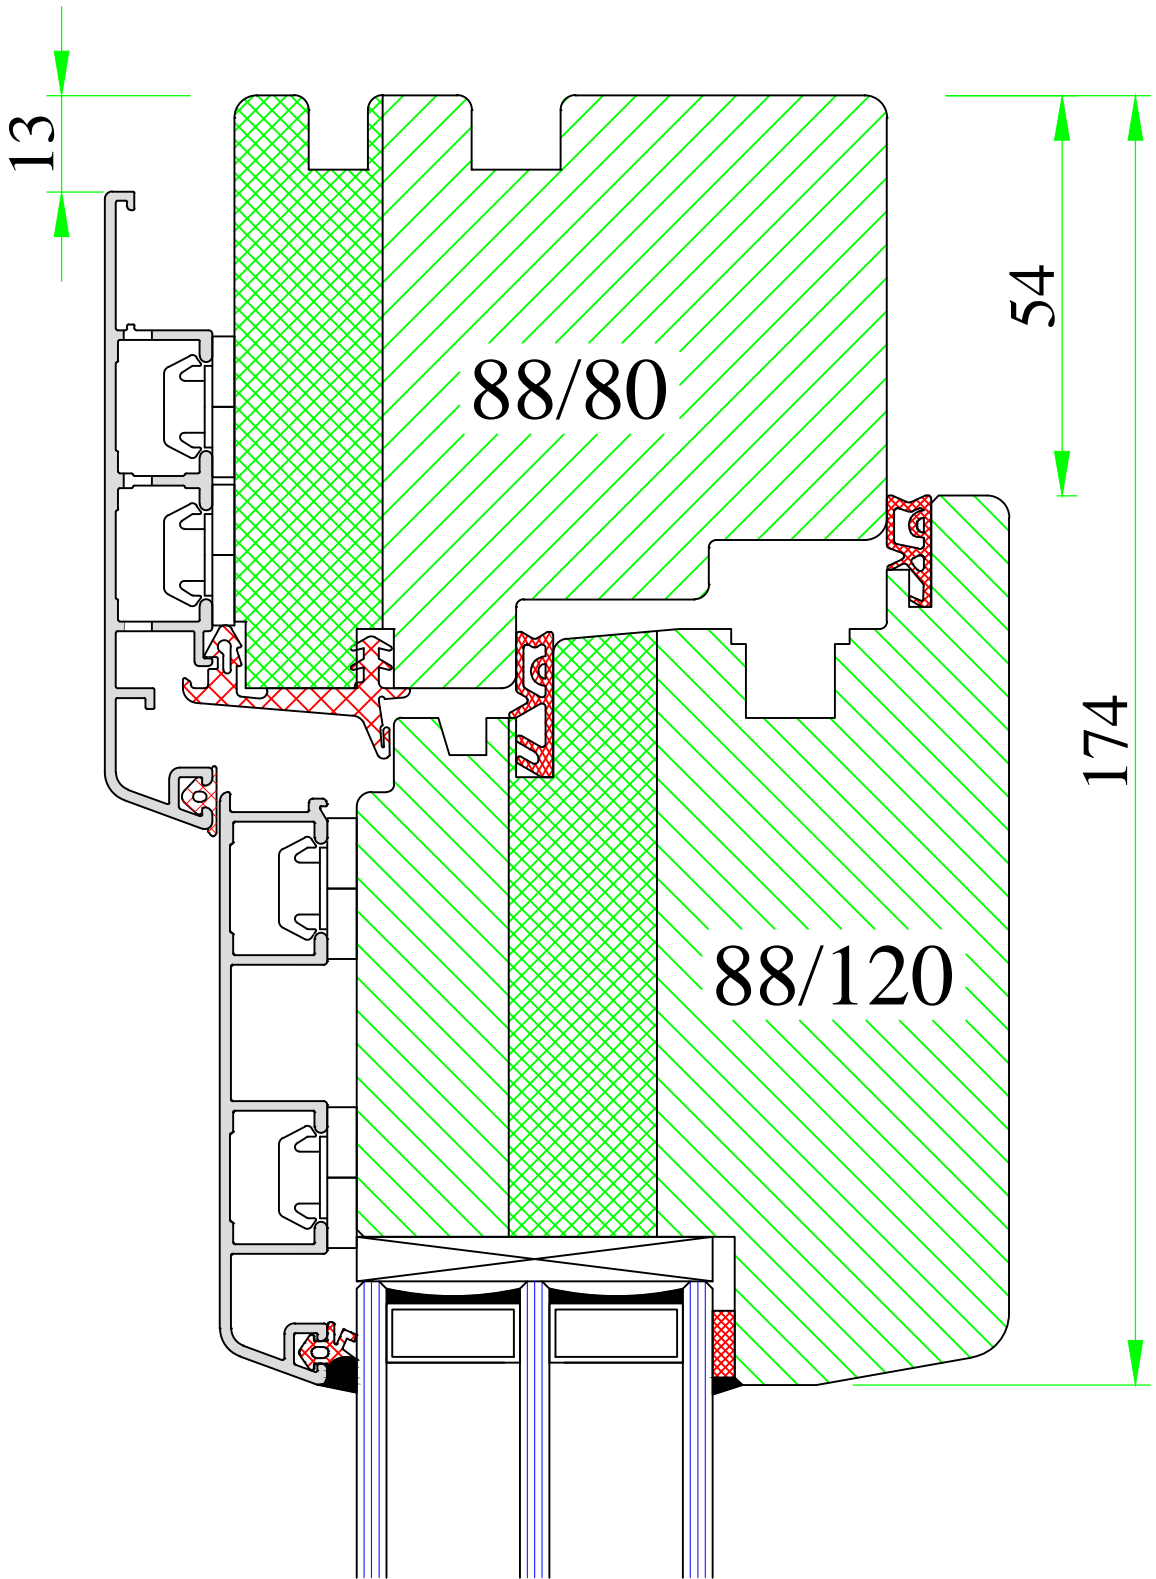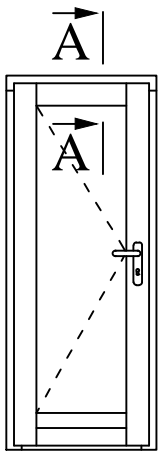

www.uniwin.co.uk





**UNI WINDOWS Ltd.**  
 Unit 6, Edgefield Industrial Est.  
 Loanhead, EH20 9TB  
 Tel.: 0131 448 1552

THERMAX ULTRA

Frame-sash door connection – top and sides

Version:  
1  
Date:  
15.05.14

Scale:  
1:1  
Drawing:  
NP/21

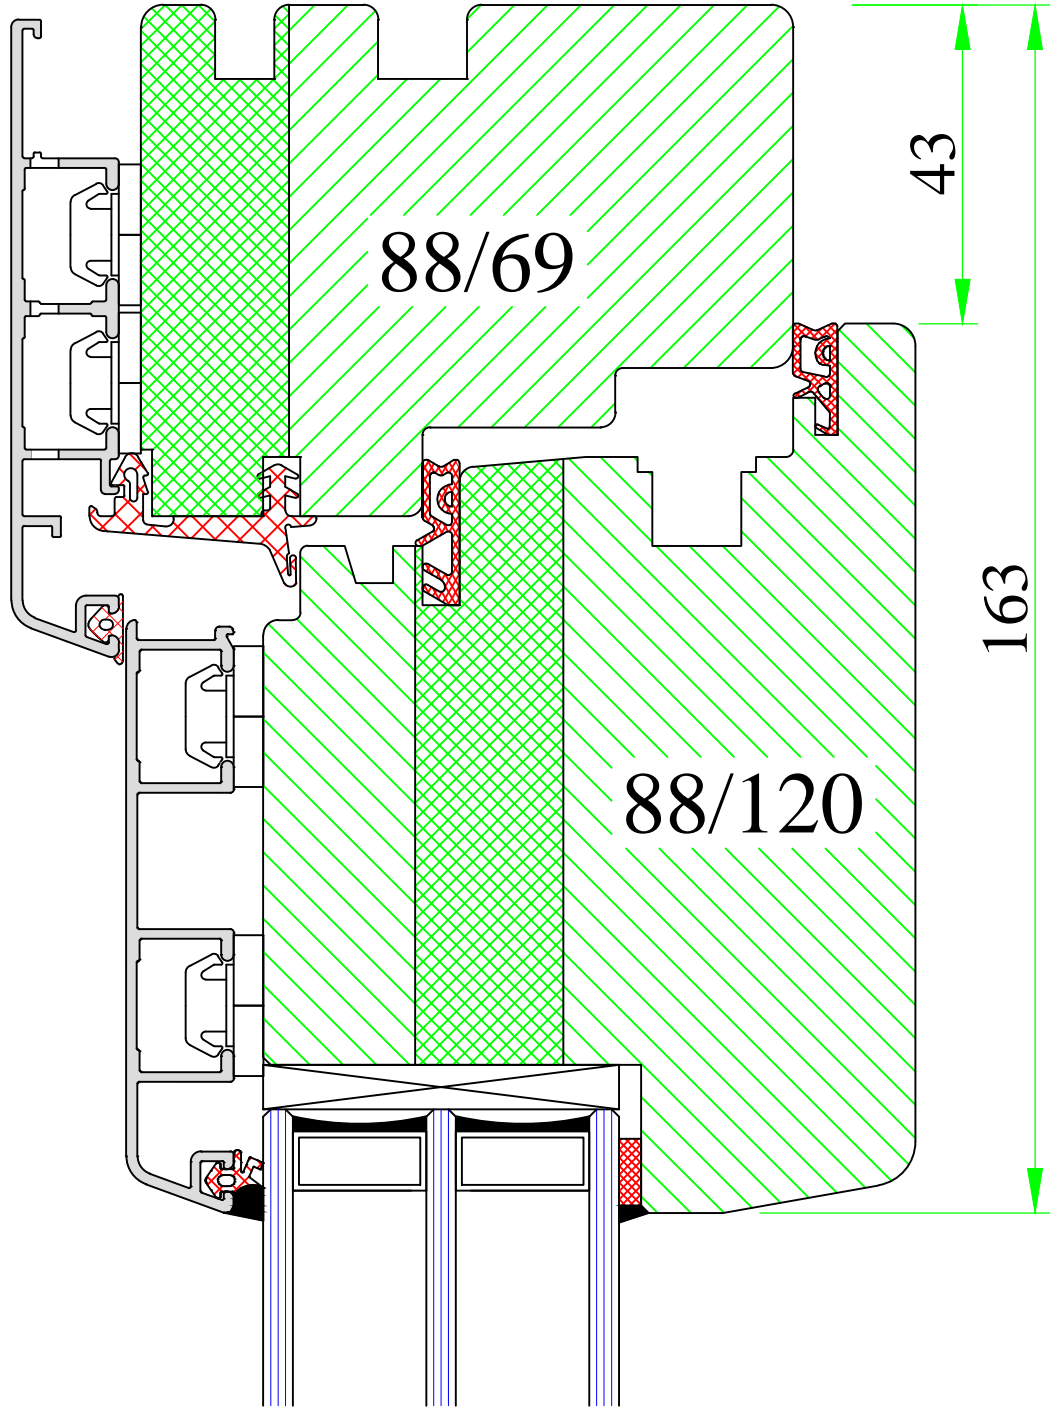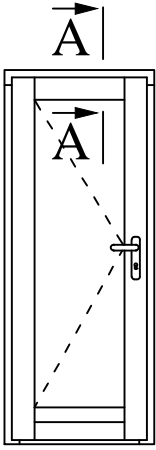

www.uniwin.co.uk



**UNI WINDOWS Ltd.**  
 Unit 6, Edgefield Industrial Est.  
 Loanhead, EH20 9TB  
 Tel.: 0131 448 1552

THERMAX ULTRA 2



Frame-sash door connection – top and sides



Version:  
1

Date:  
15.05.14

Scale:  
1:1

Drawing:  
NP2/21

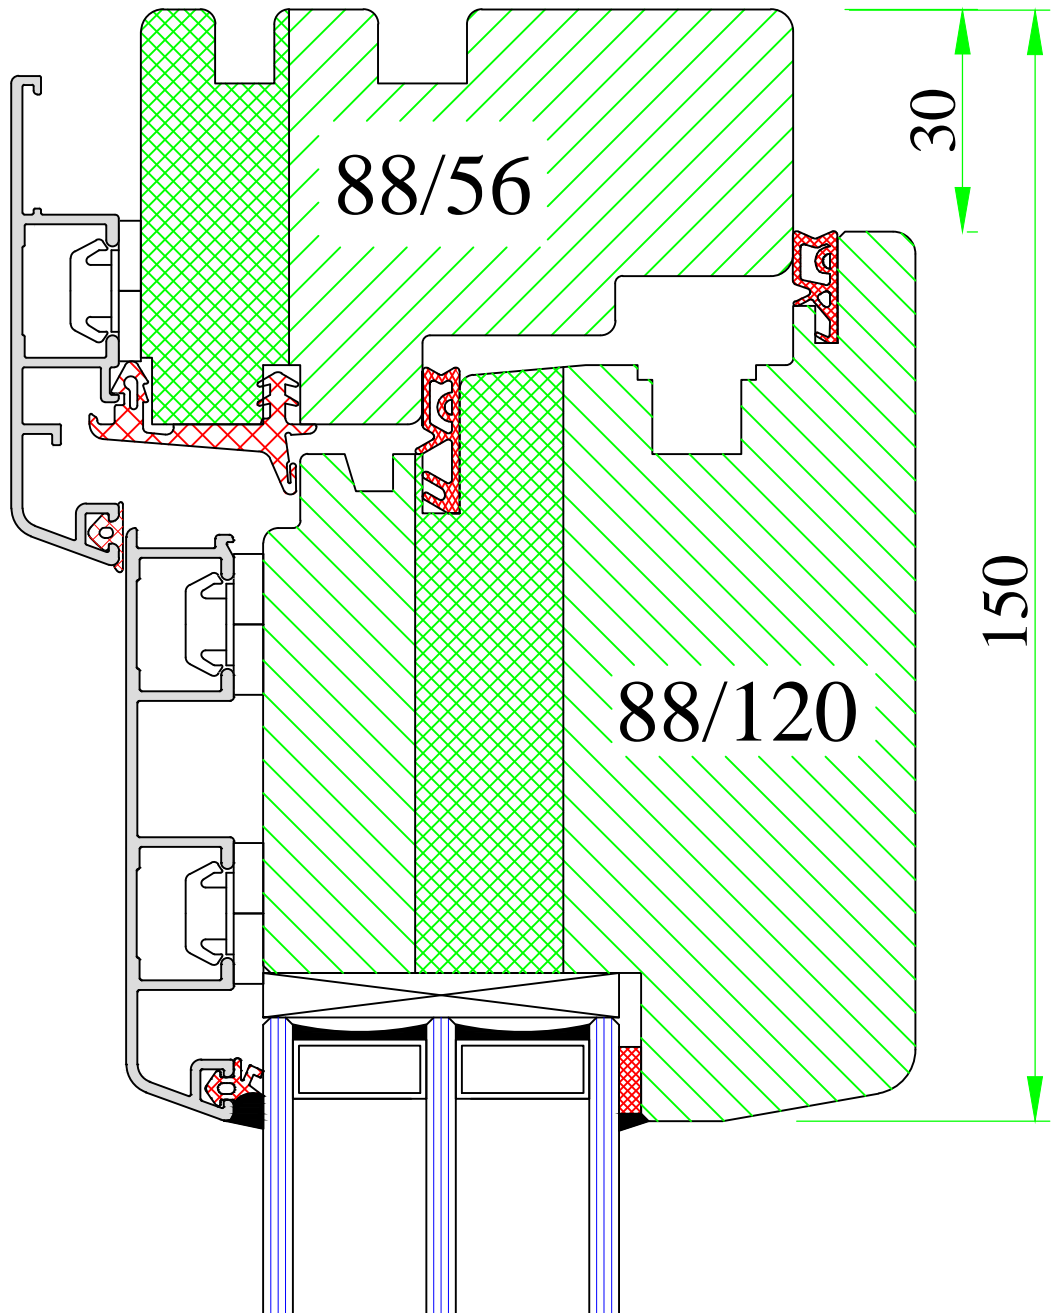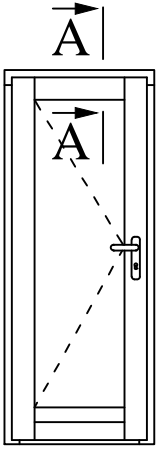

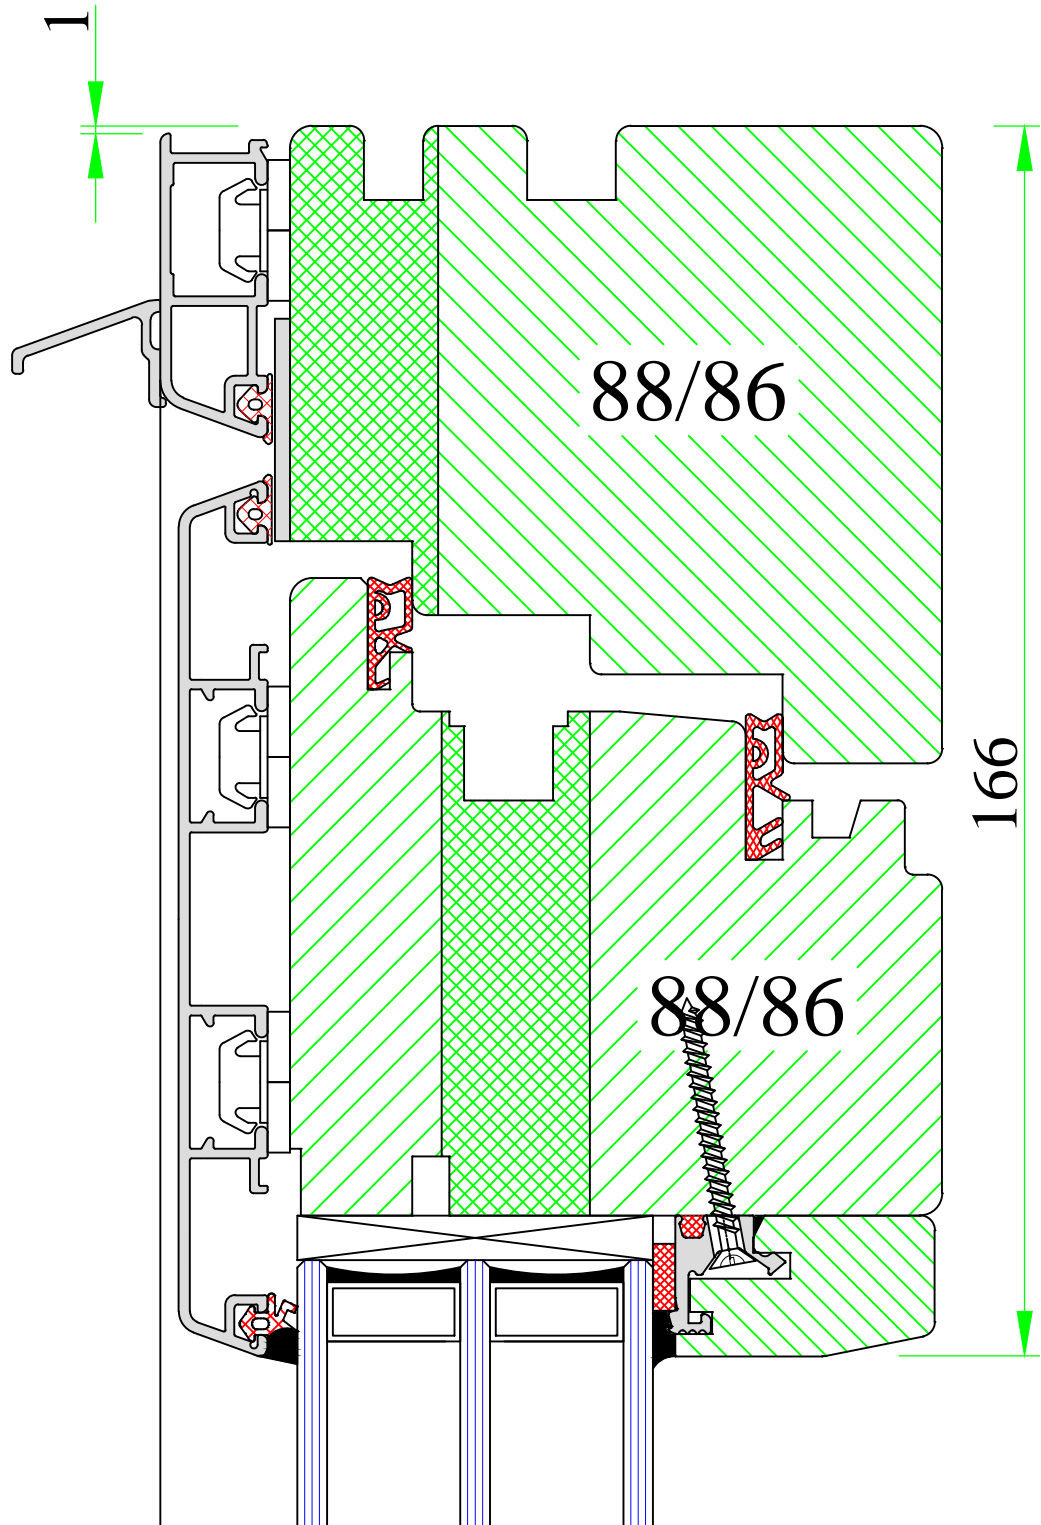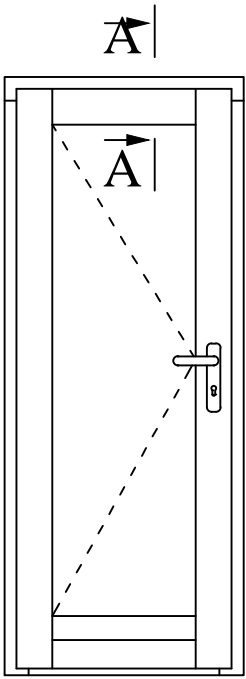

www.uniwin.co.uk



**UNI WINDOWS Ltd.**  
 Unit 6, Edgefield Industrial Est.  
 Loanhead, EH20 9TB  
 Tel.: 0131 448 1552

THERMAX ULTRA 1 / 2

Outward opening door – top and sides

Version:  
1

Date:  
15.05.14

Scale:  
1:1

Drawing:  
NP/22