

A

(out)

88/92

(in)

88/80

196

Y

15
13

100/15

24

www.uniwin.co.uk



UNI WINDOWS Ltd.
 Unit 6, Edgefield Industrial Est.
 Loanhead, EH20 9TB
 Tel.: 0131 448 1552

THERMAX


External door with flat threshold Weser

Version:
1


Date:
15.05.14

Scale:
1:1

Drawing:
NKD/1

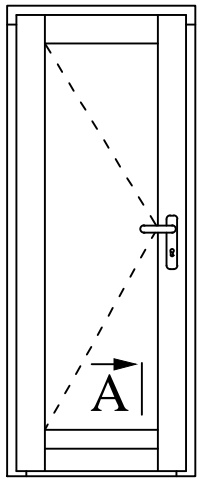

A

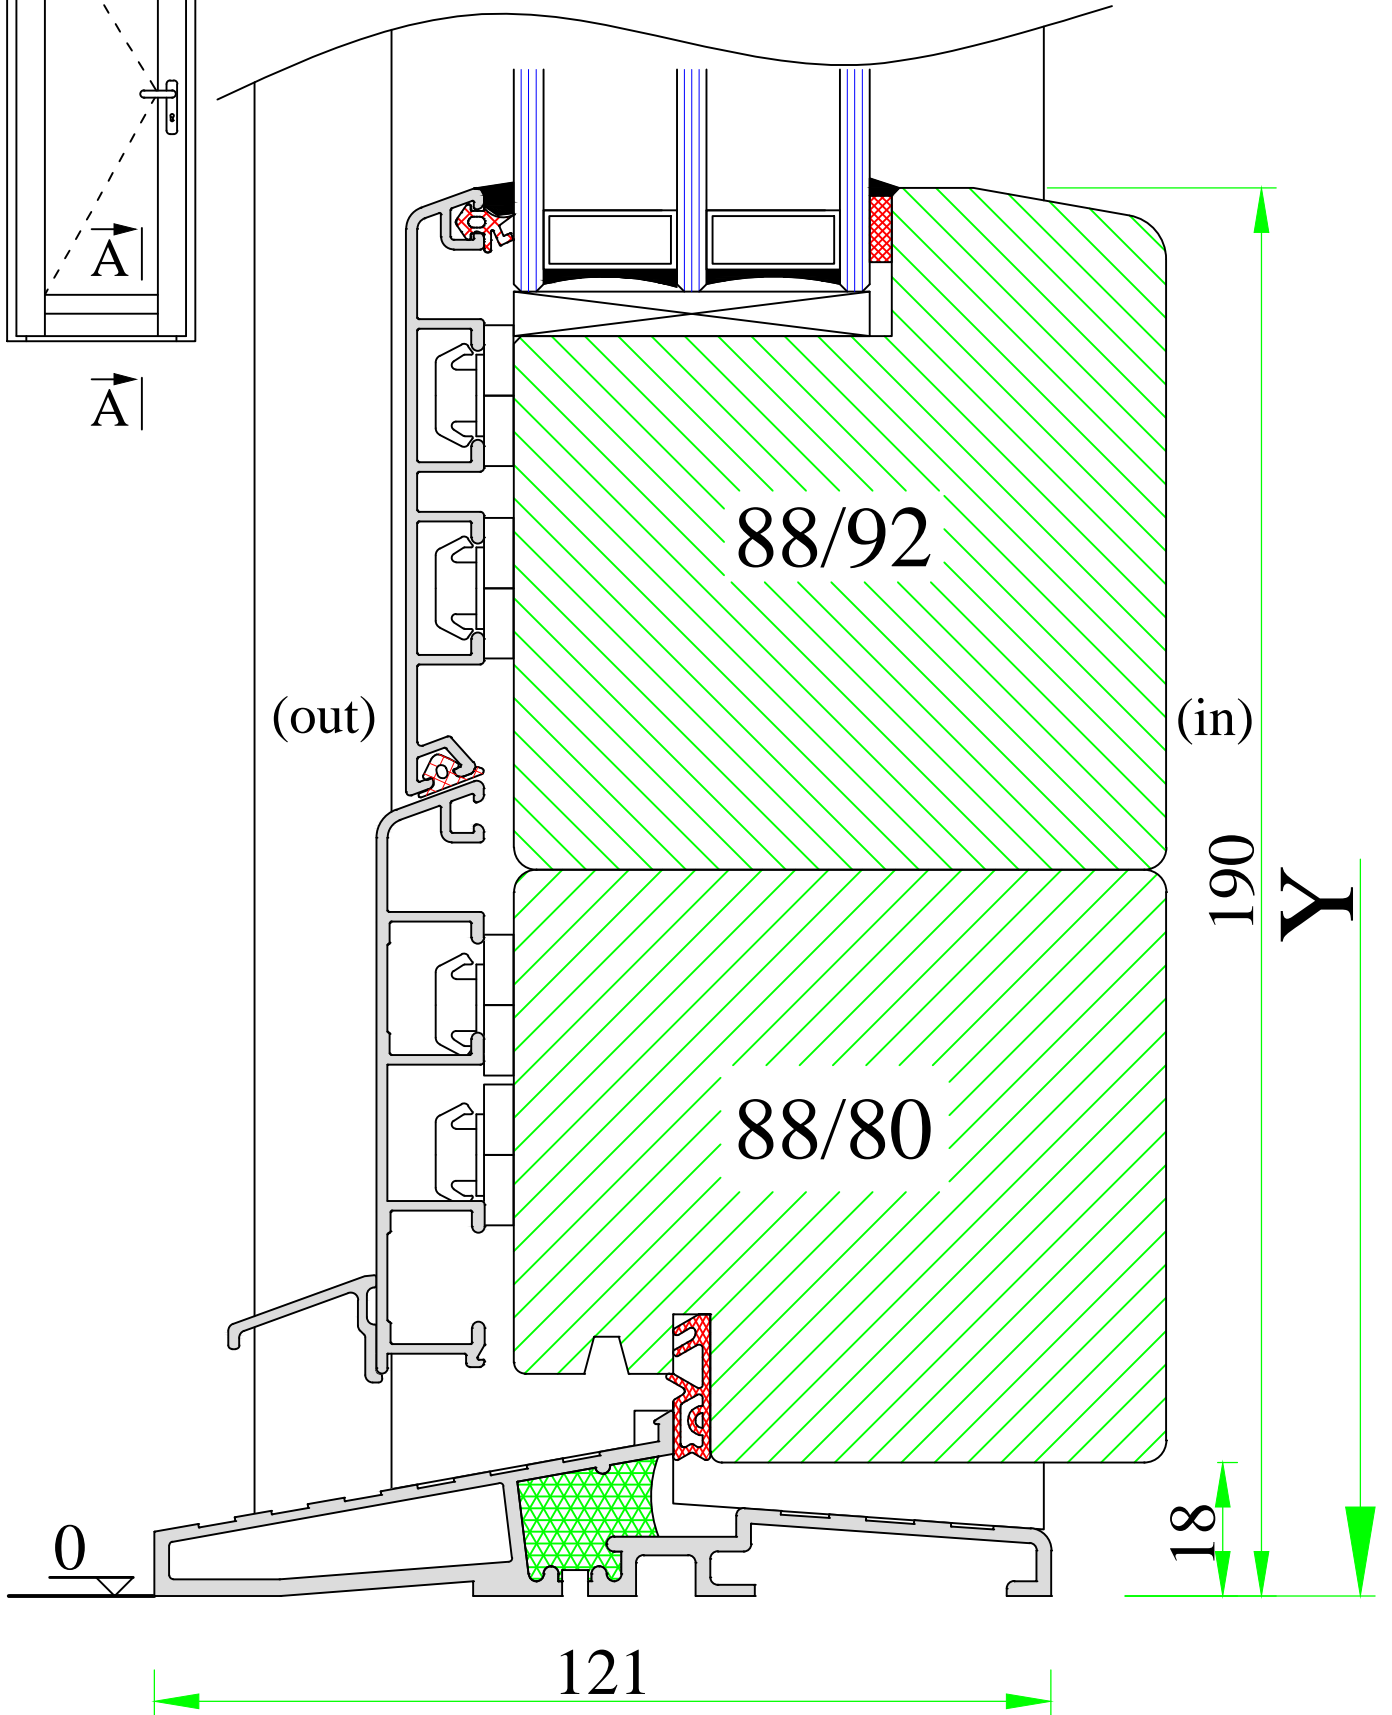

www.uniwin.co.uk



UNI WINDOWS Ltd.
 Unit 6, Edgefield Industrial Est.
 Loanhead, EH20 9TB
 Tel.: 0131 448 1552

THERMAX 1 / 2


External door with flat threshold DAFA

Version:
1


Date:
15.05.14

Scale:
1:1

Drawing:
NKD/2

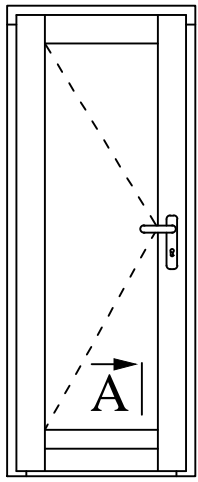

A

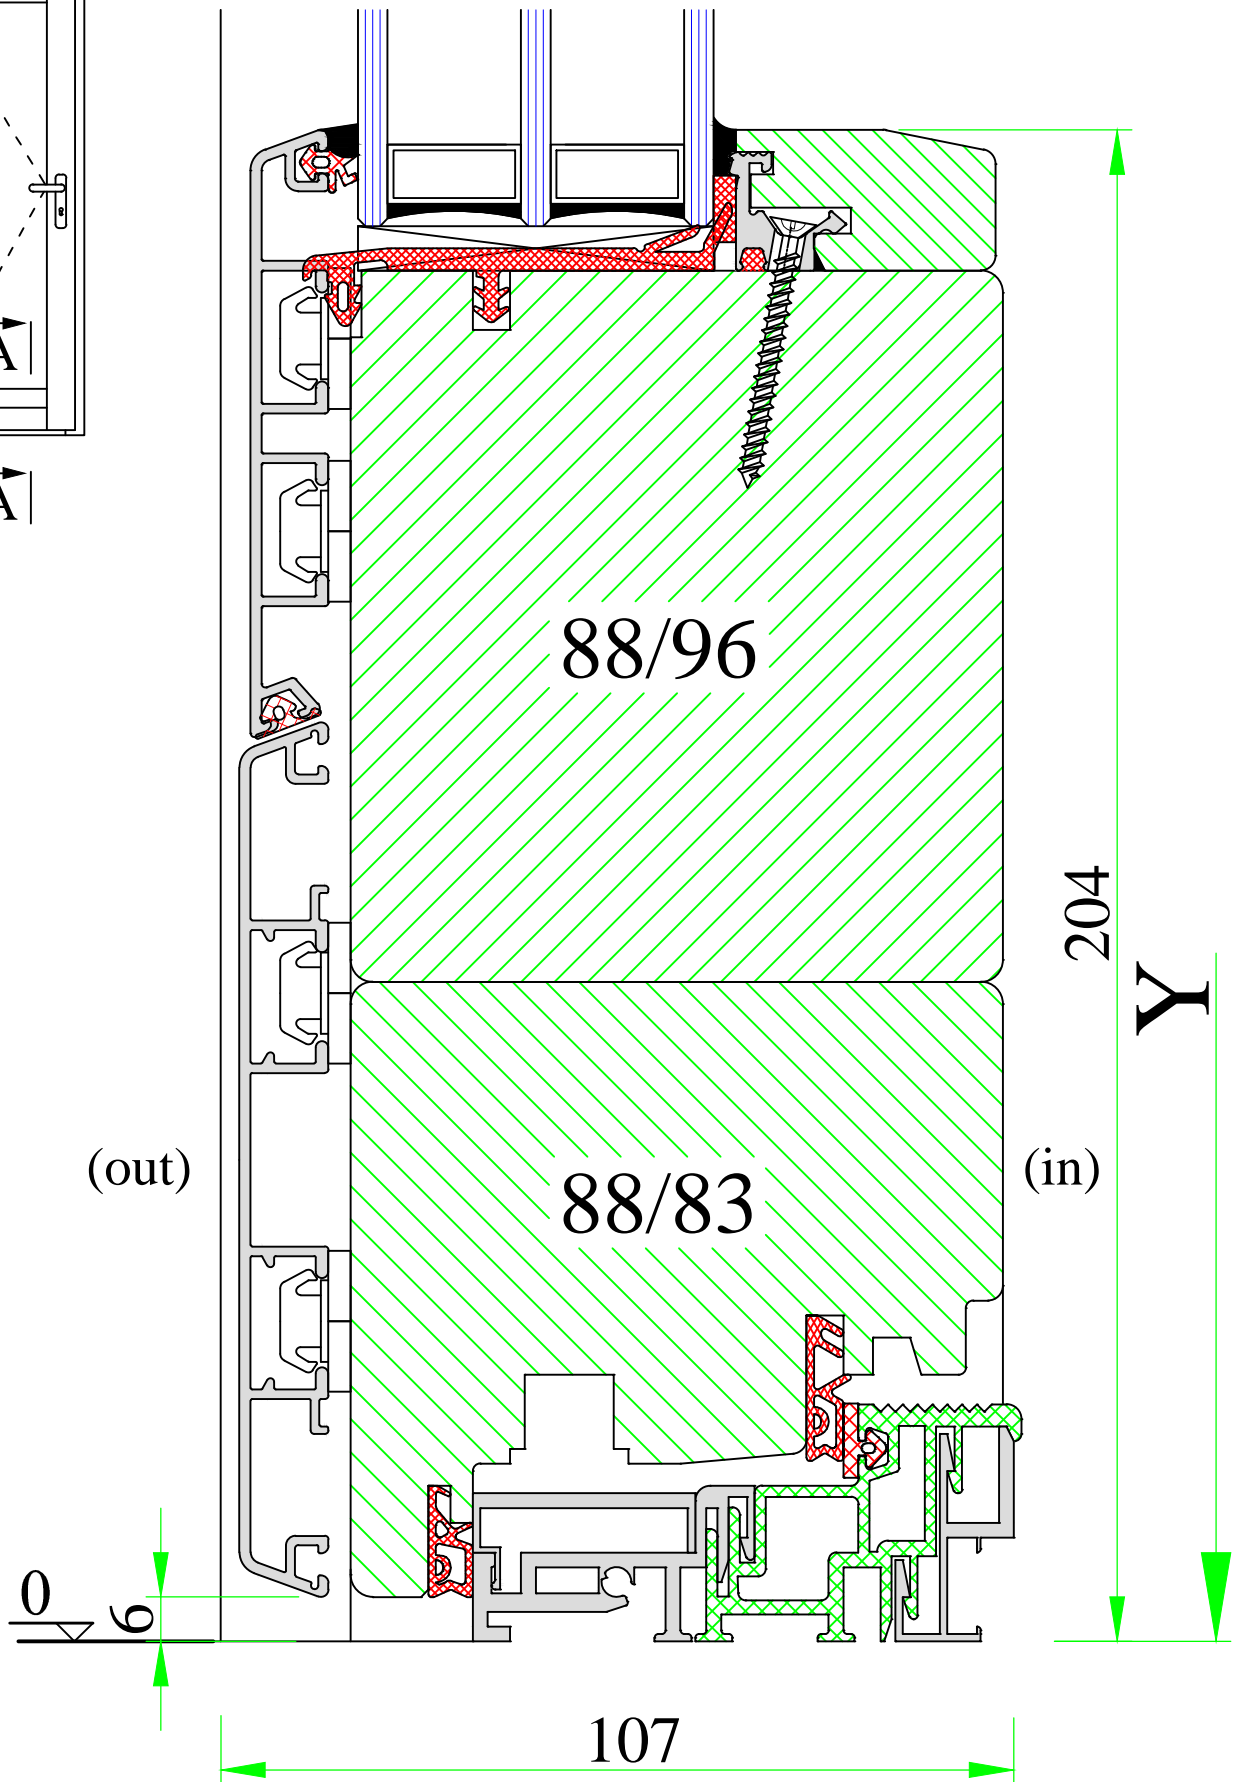

(out)

88/96

88/83

204

Y

(in)

0 6

107

www.uniwin.co.uk



UNI WINDOWS Ltd.
 Unit 6, Edgefield Industrial Est.
 Loanhead, EH20 9TB
 Tel.: 0131 448 1552

THERMAX 1 / 2


External door with threshold Weser-A –
 outward opening

Version:
 1


Date:
 15.05.14

Scale:
 1:1

Drawing:
 NKD/3

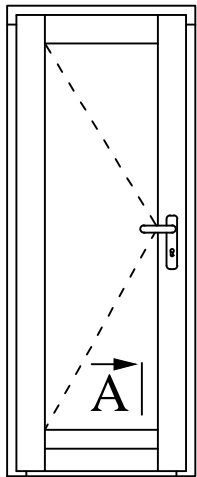

A

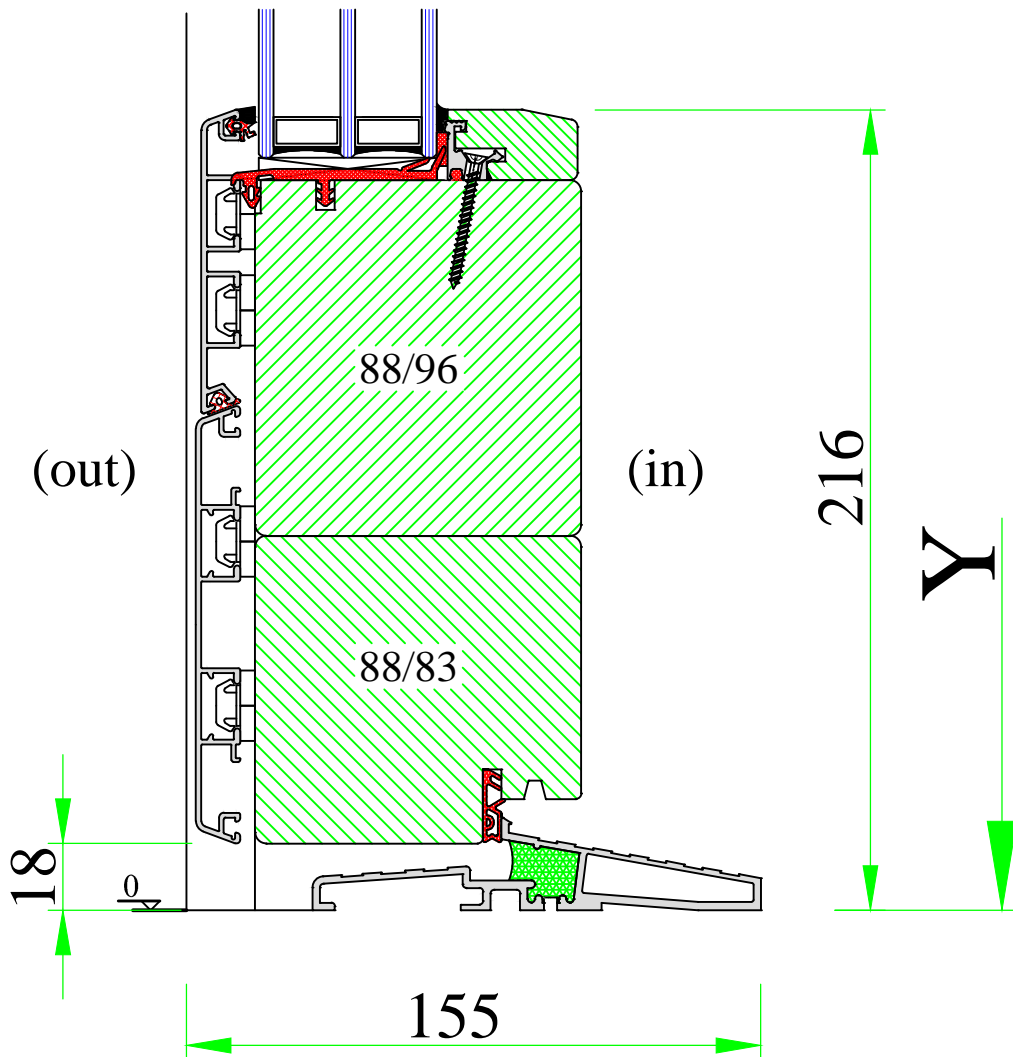


UNI WINDOWS Ltd.
 Unit 6, Edgefield Industrial Est.
 Loanhead, EH20 9TB
 Tel.: 0131 448 1552

THERMAX 1 / 2


External door with threshold DAFA –
 – outward opening

Version:
1
 Date:
15.05.14

Scale:
1:1
 Drawing:
NKD/3-1

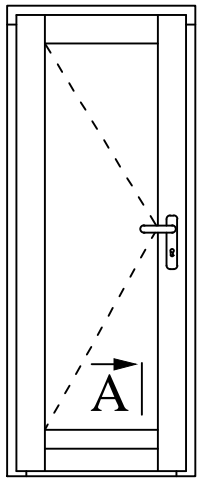

A

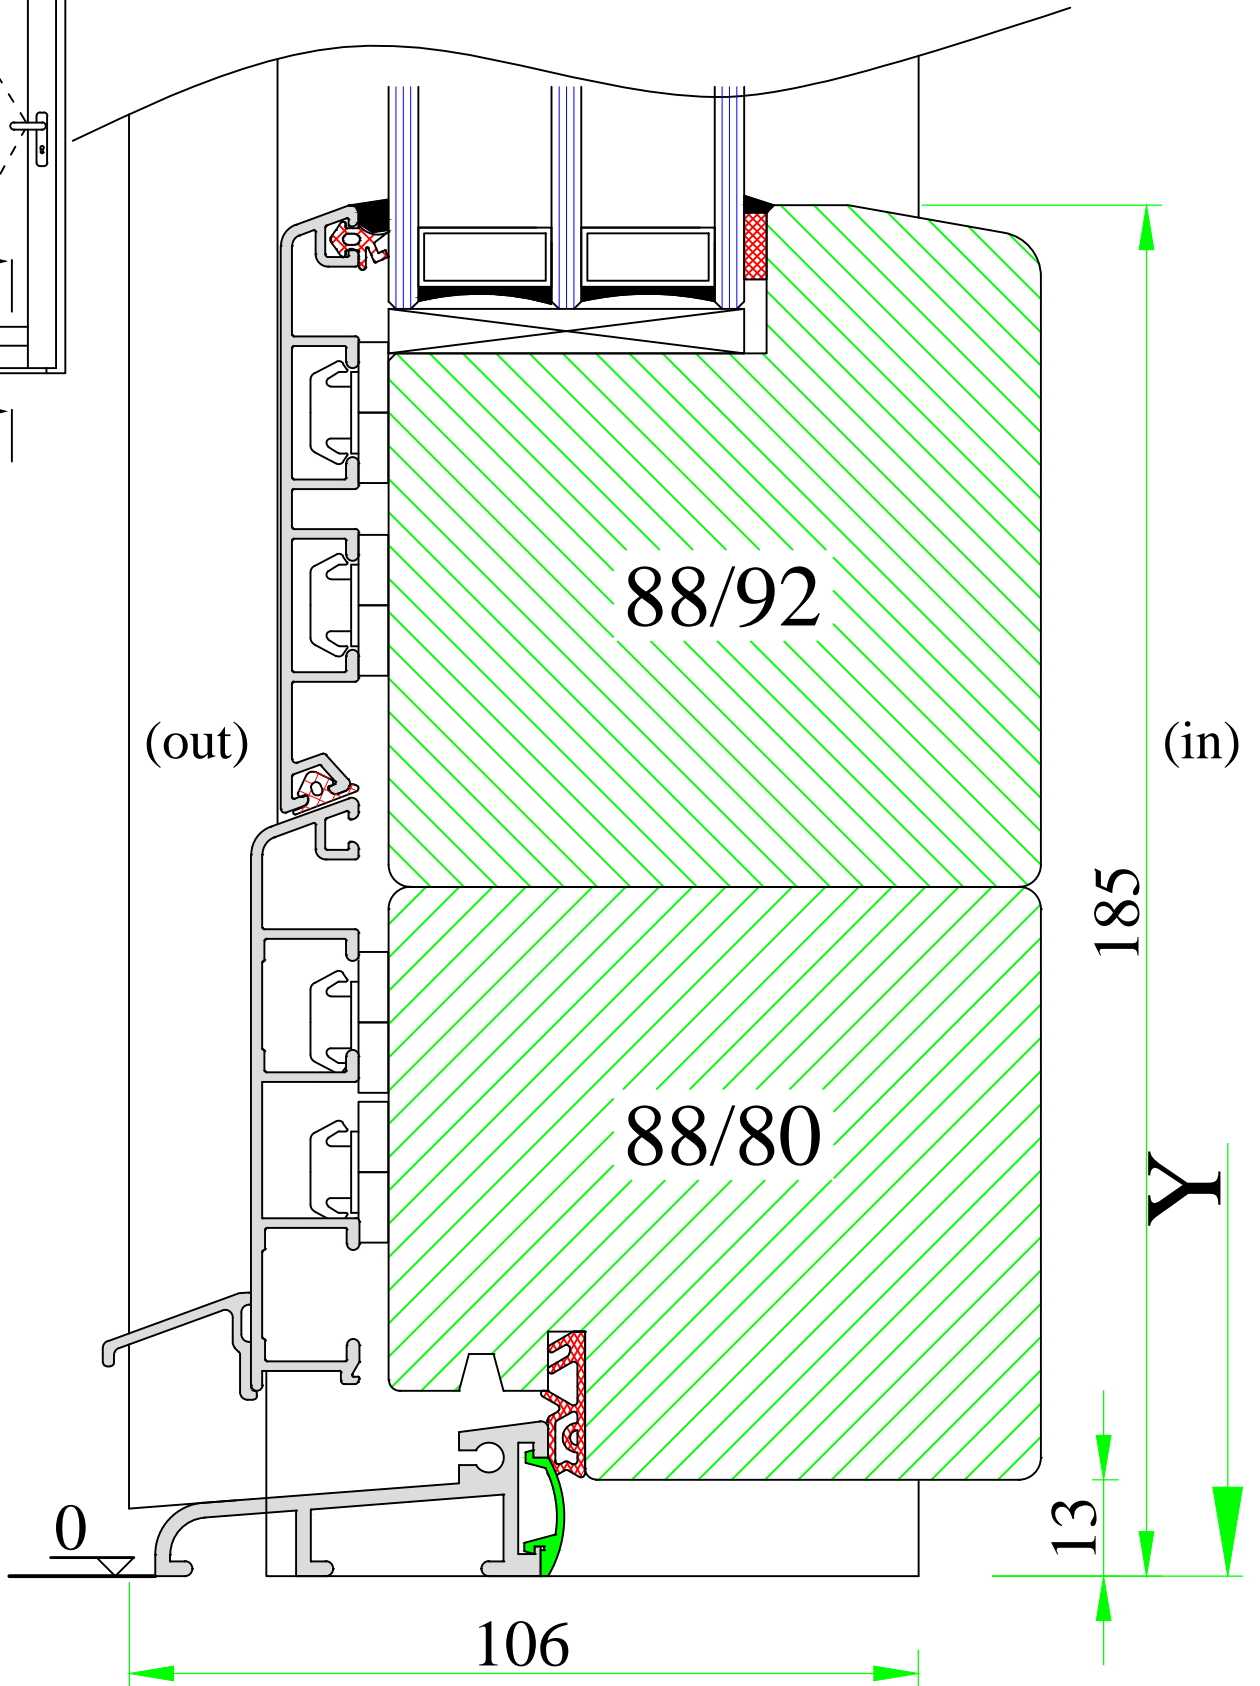


www.uniwin.co.uk




UNI WINDOWS Ltd.
 Unit 6, Edgefield Industrial Est.
 Loanhead, EH20 9TB
 Tel.: 0131 448 1552

THERMAX
 External door with flat threshold Weser (old)

Version: 1	Scale: 1:1
Date: 15.05.14	Drawing: NKD/4

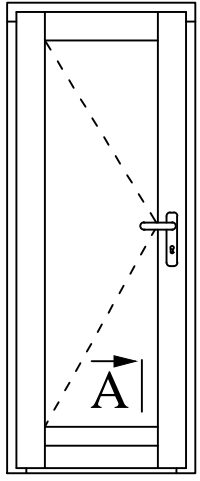

A

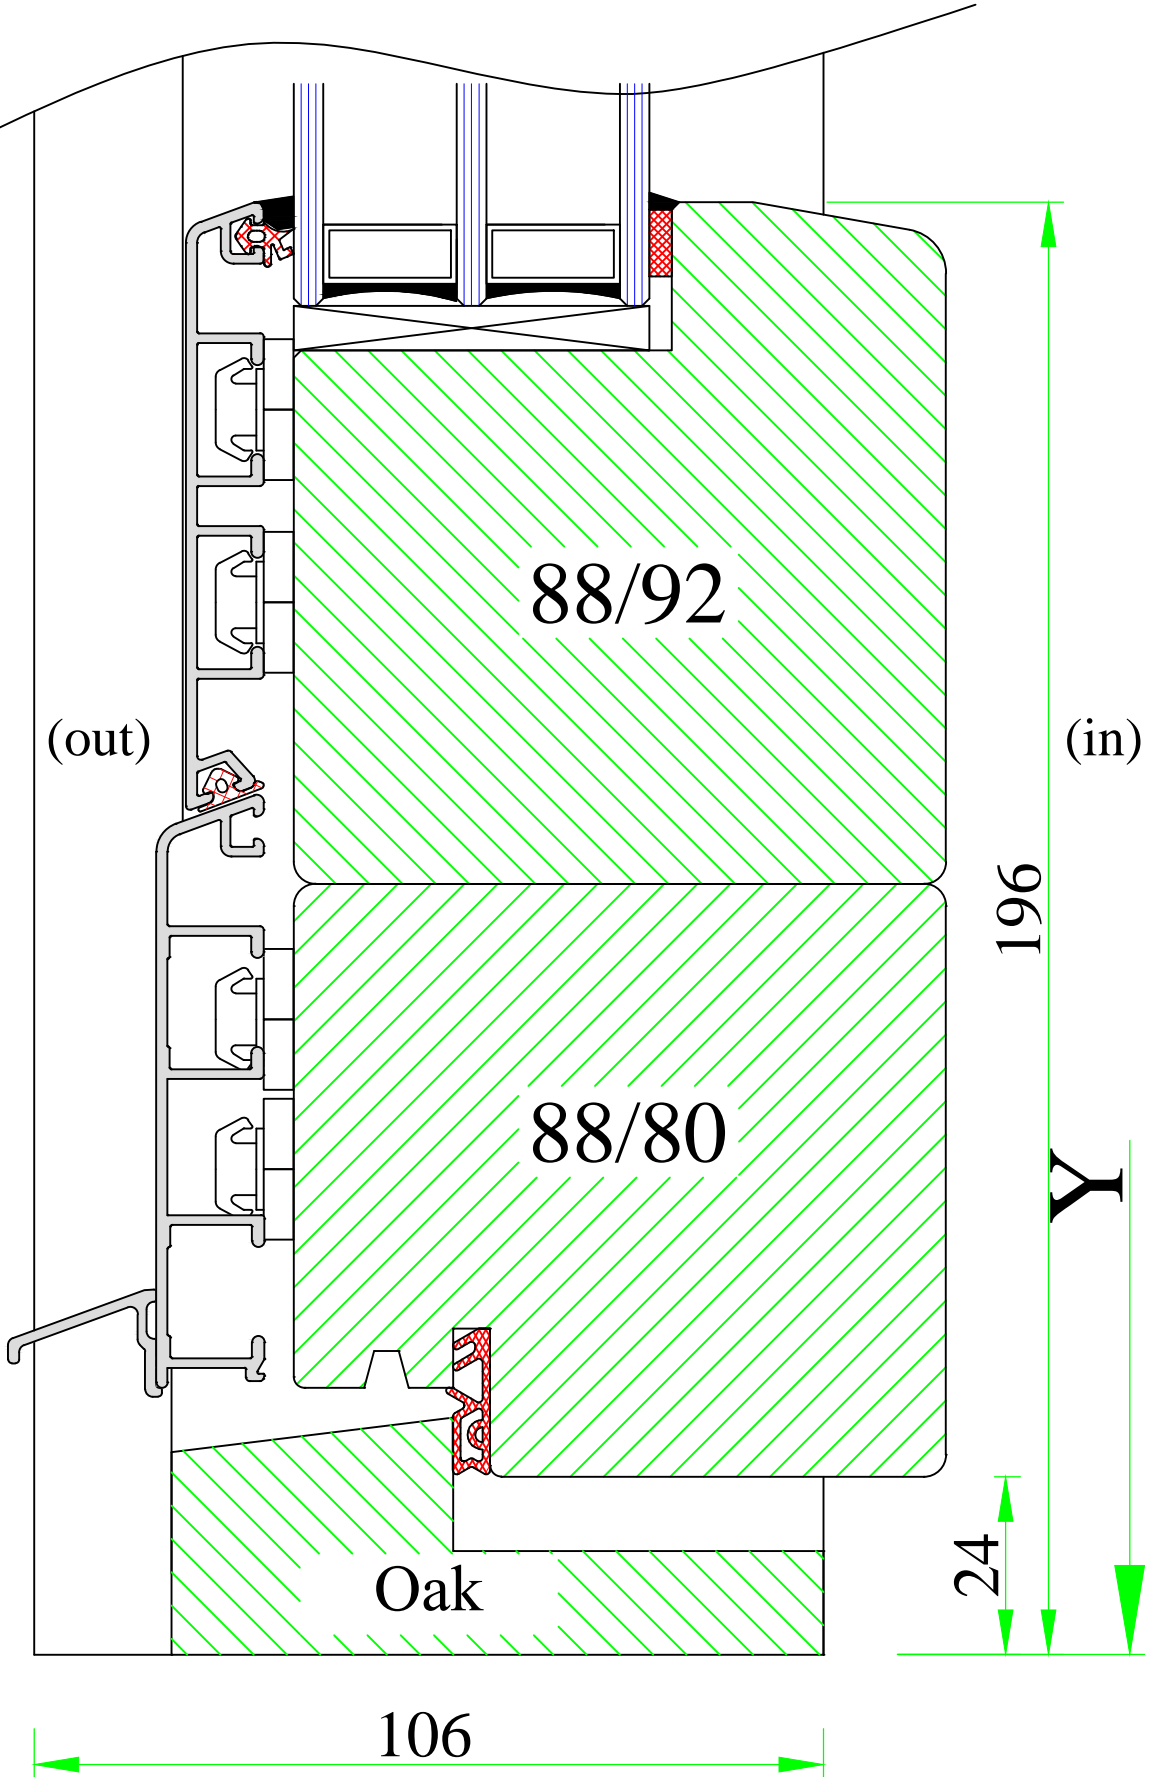

www.uniwin.co.uk




UNI WINDOWS Ltd.
 Unit 6, Edgefield Industrial Est.
 Loanhead, EH20 9TB
 Tel.: 0131 448 1552

THERMAX 1 / 2


Timber threshold for front door –
 – inward opening

Version: 1	Scale: 1:1
Date: 15.05.14	Drawing: NKD/5

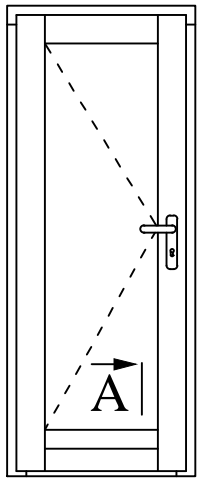

A

(out)

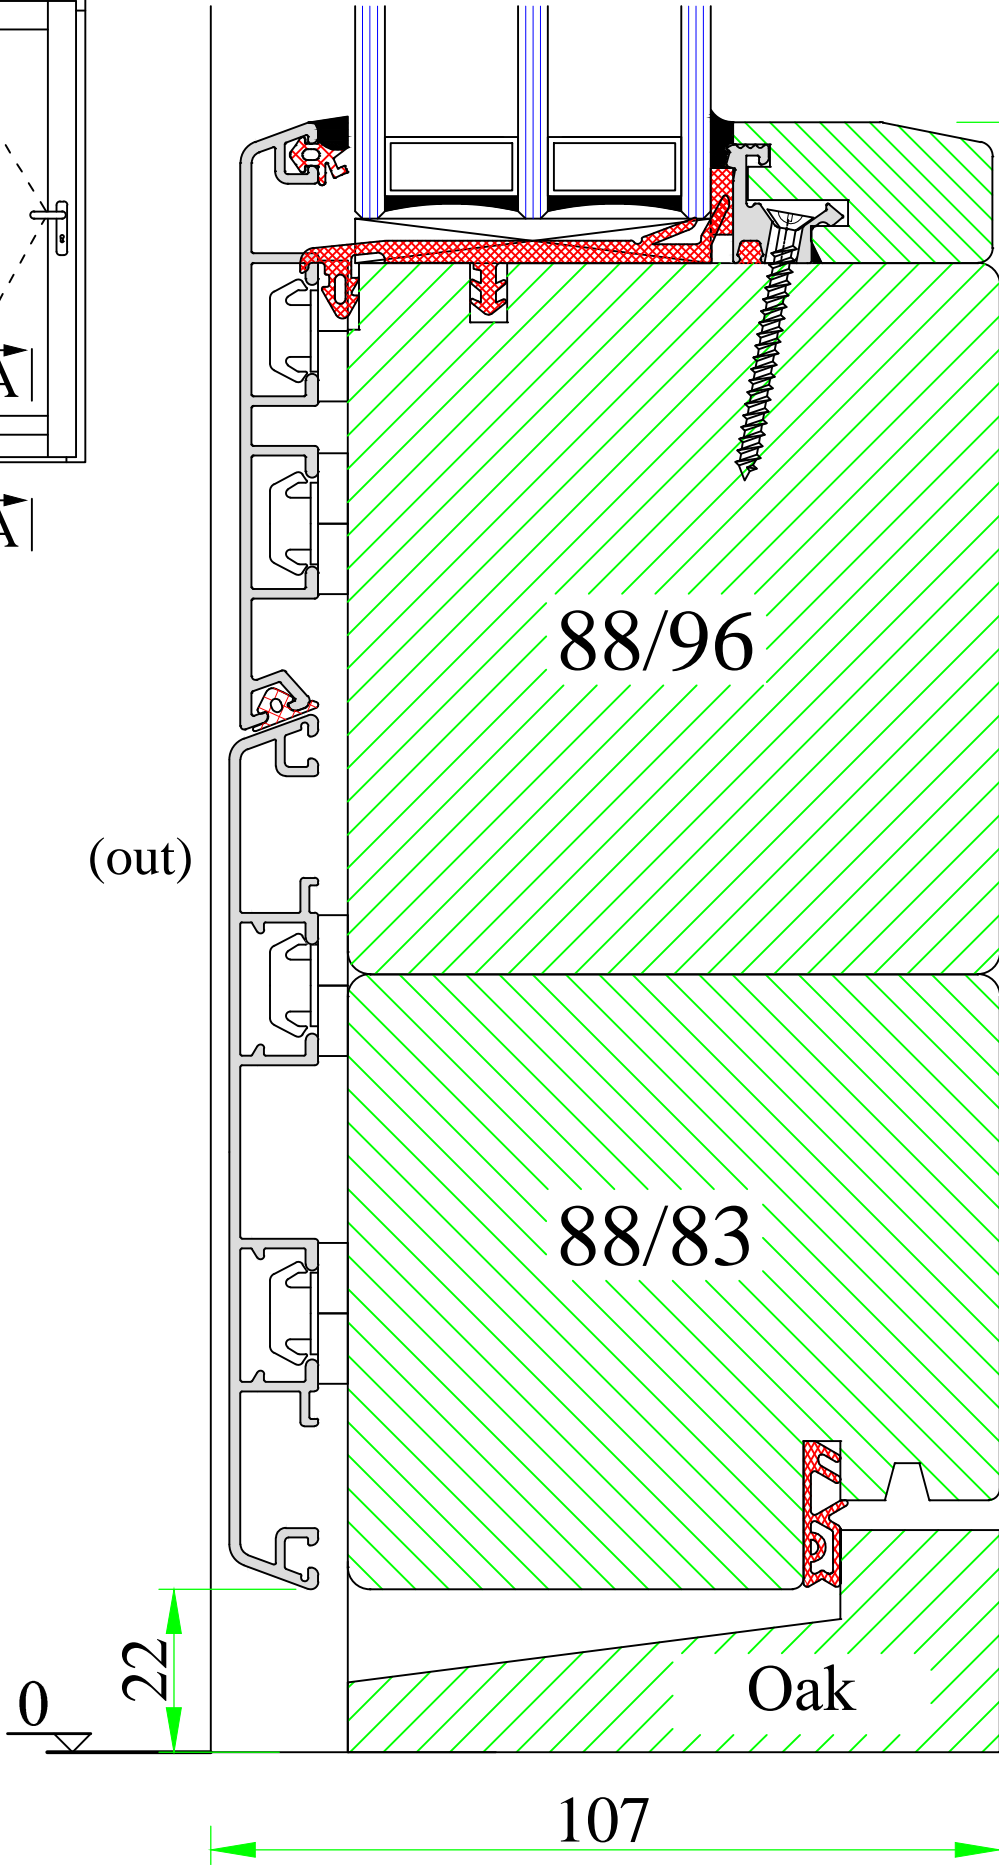

88/96

88/83

Oak

0

22

107

220

Y

(in)

www.uniwin.co.uk




UNI WINDOWS Ltd.
 Unit 6, Edgefield Industrial Est.
 Loanhead, EH20 9TB
 Tel.: 0131 448 1552

THERMAX 1 / 2

Timber threshold for front door –
 – outward opening

Version: 1	Scale: 1:1
Date: 15.05.14	Drawing: NKD/6

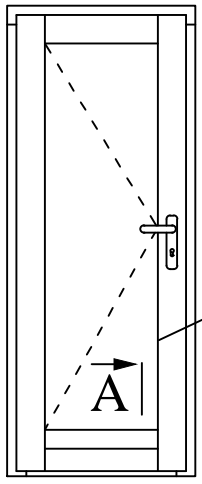

A

(out)

88/92

(in)

179

Y

88/80

15

3

7

121

www.uniwin.co.uk



UNI WINDOWS Ltd.
 Unit 6, Edgefield Industrial Est.
 Loanhead, EH20 9TB
 Tel.: 0131 448 1552

THERMAX 1 / 2



External door with ULT threshold



Version:
1



Scale:
1:1



Date:
15.05.14



Drawing:
NKD/7

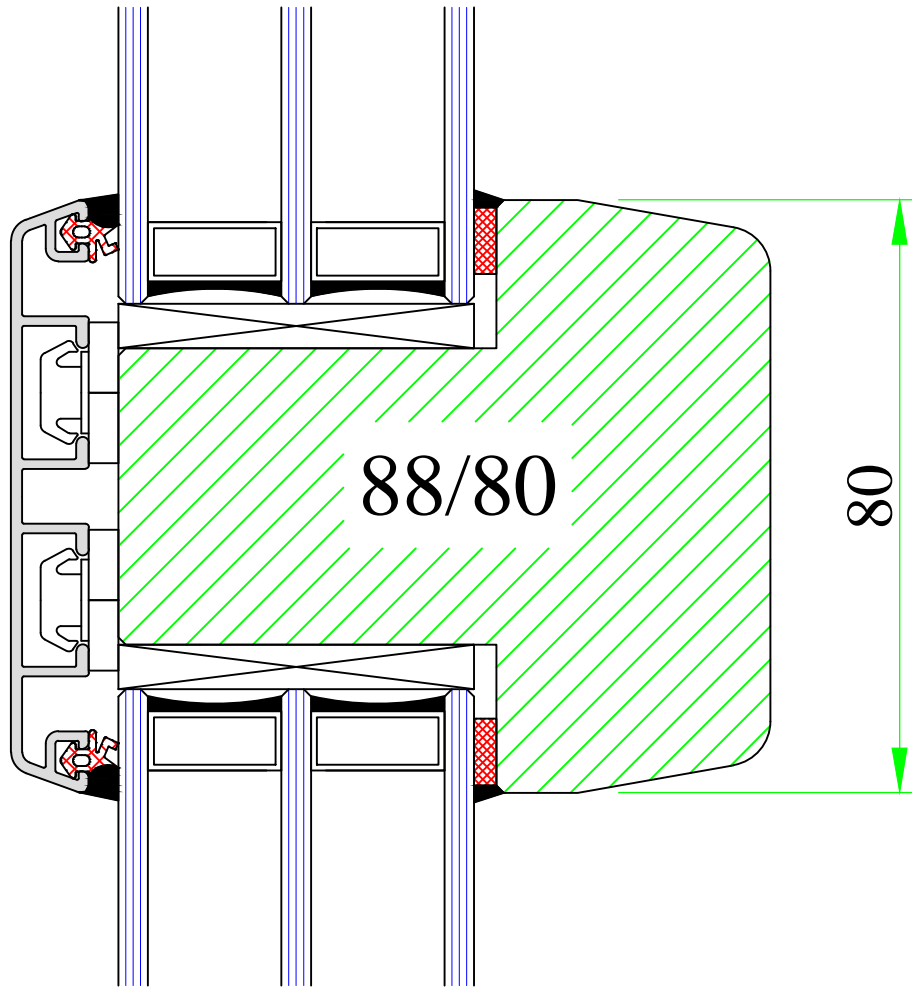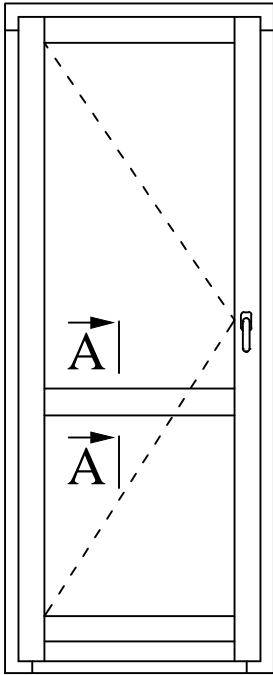

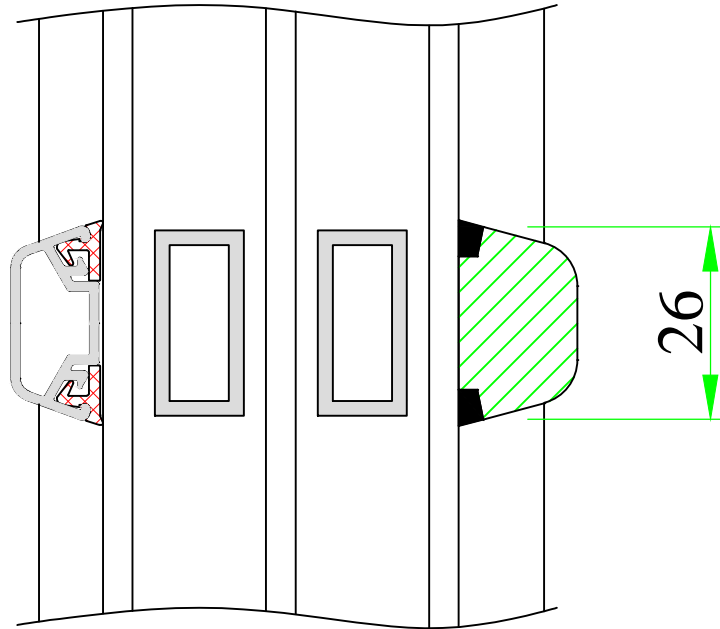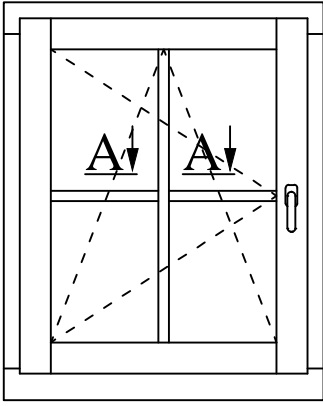

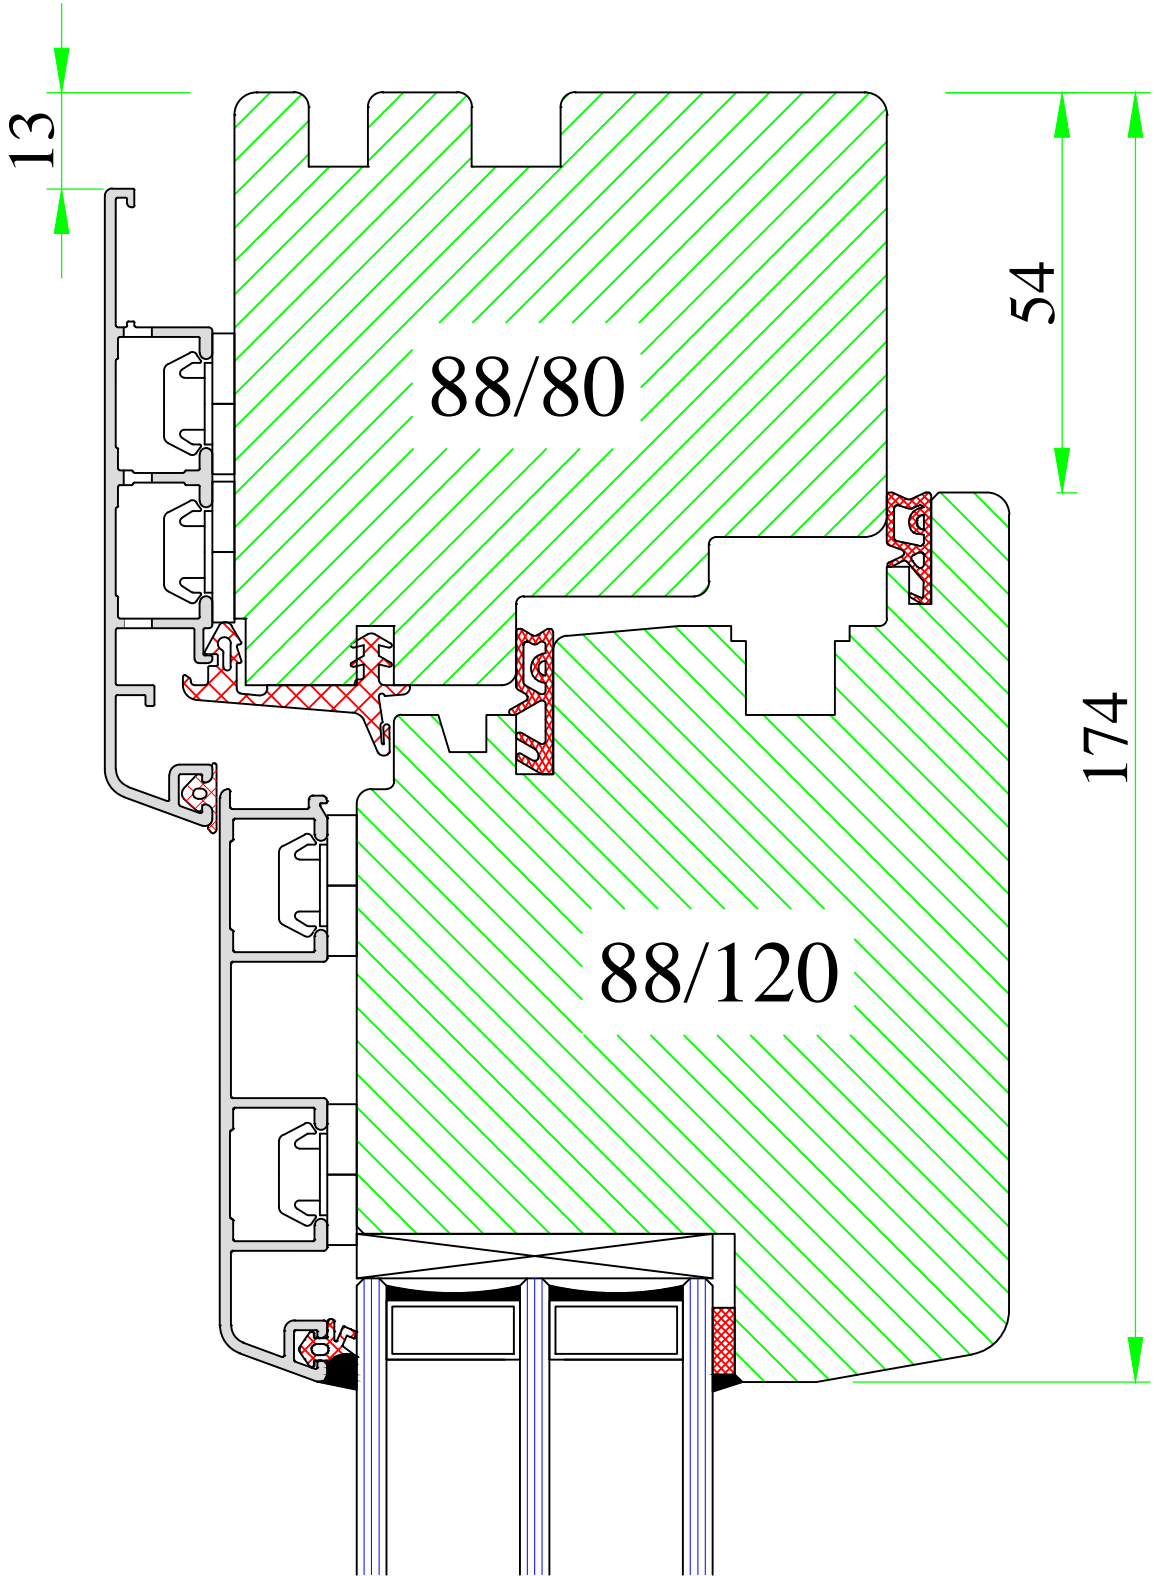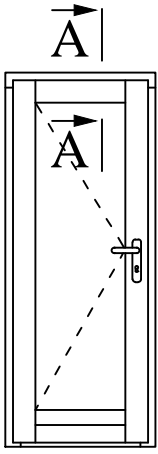

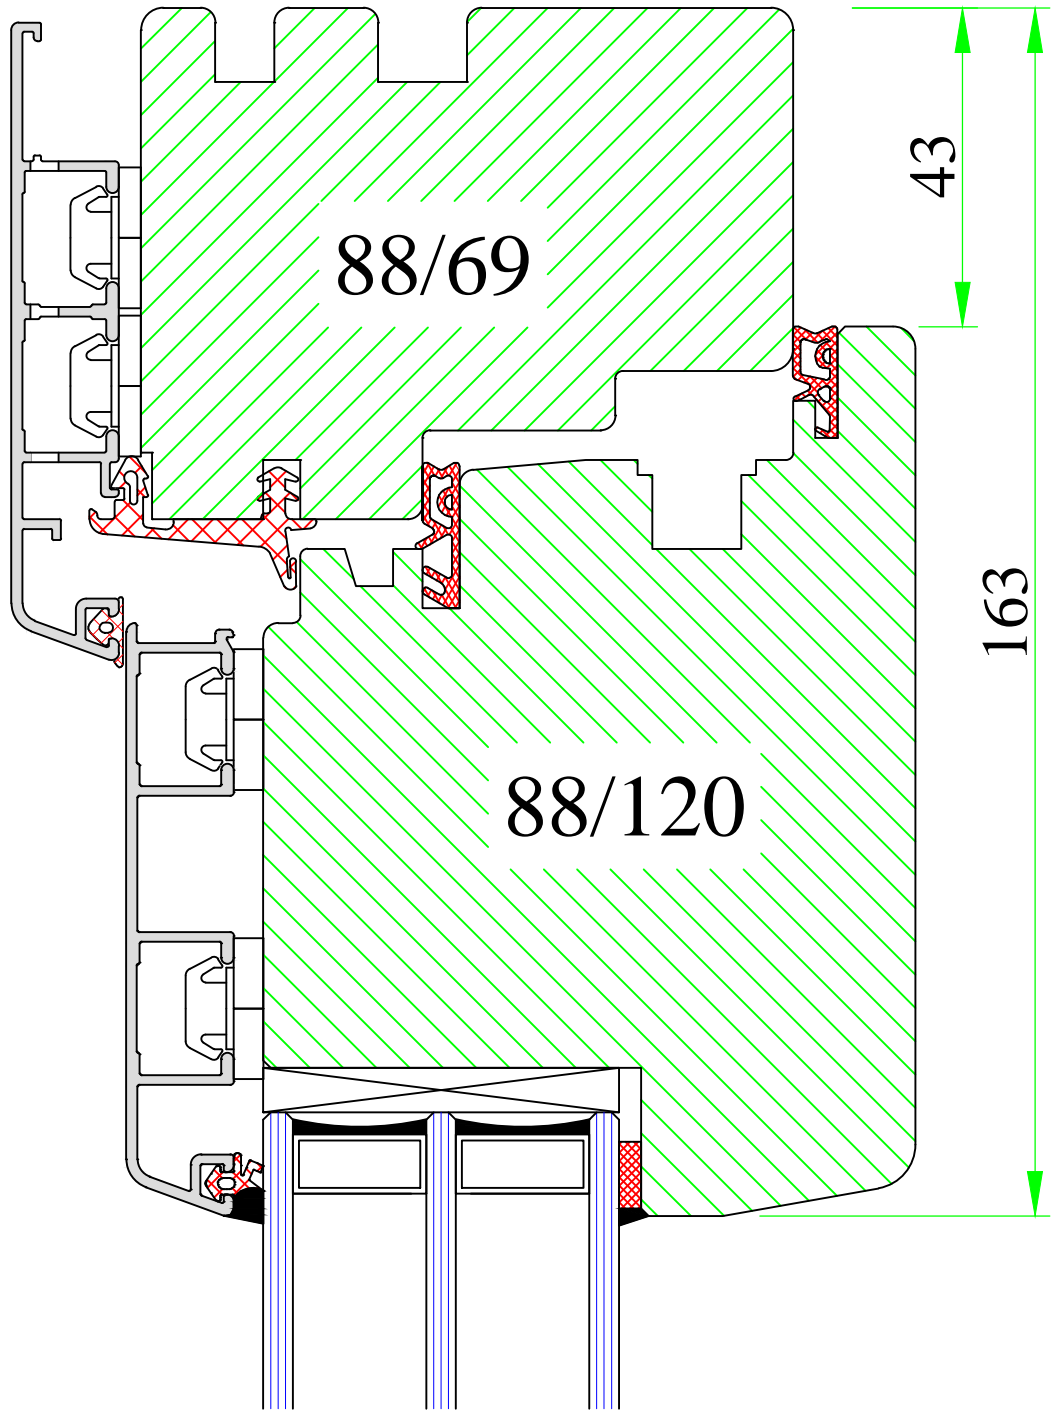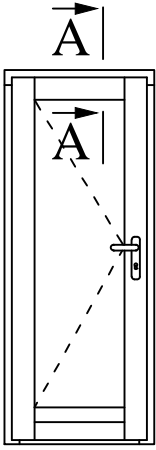

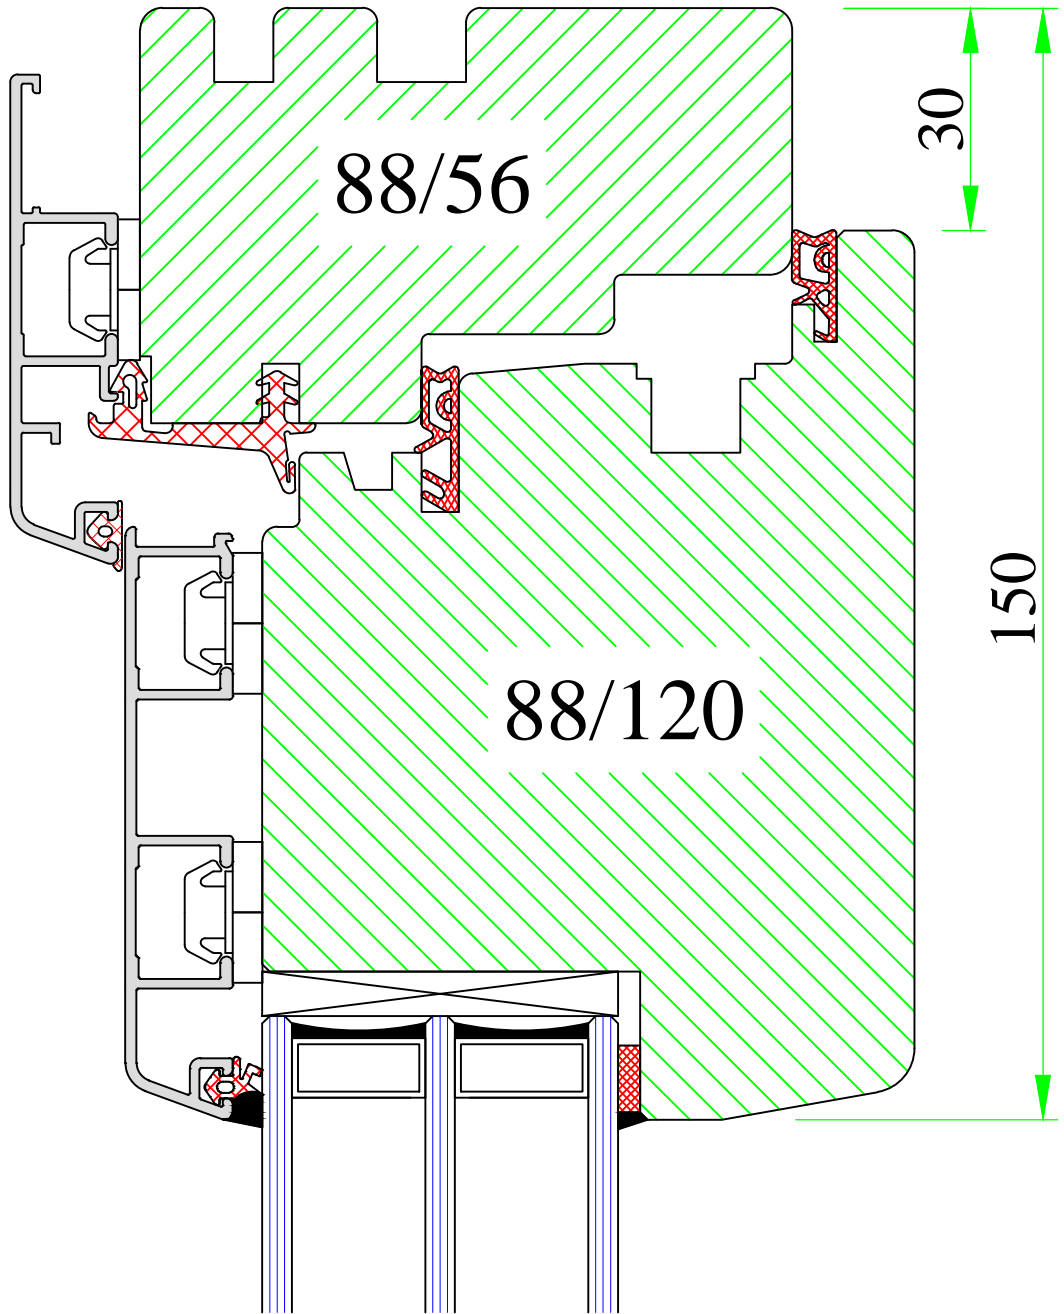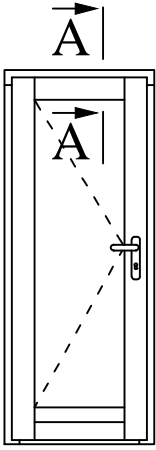

www.uniwin.co.uk



UNI WINDOWS Ltd.
 Unit 6, Edgefield Industrial Est.
 Loanhead, EH20 9TB
 Tel.: 0131 448 1552

THERMAX 3

Frame-sash door connection – top and sides

Version:
1

Date:
15.05.14

Scale:
1:1

Drawing:
NK3/21

